


DP300
Lsch 1/100
Hsch 1/100

V–vlak
1.00m.

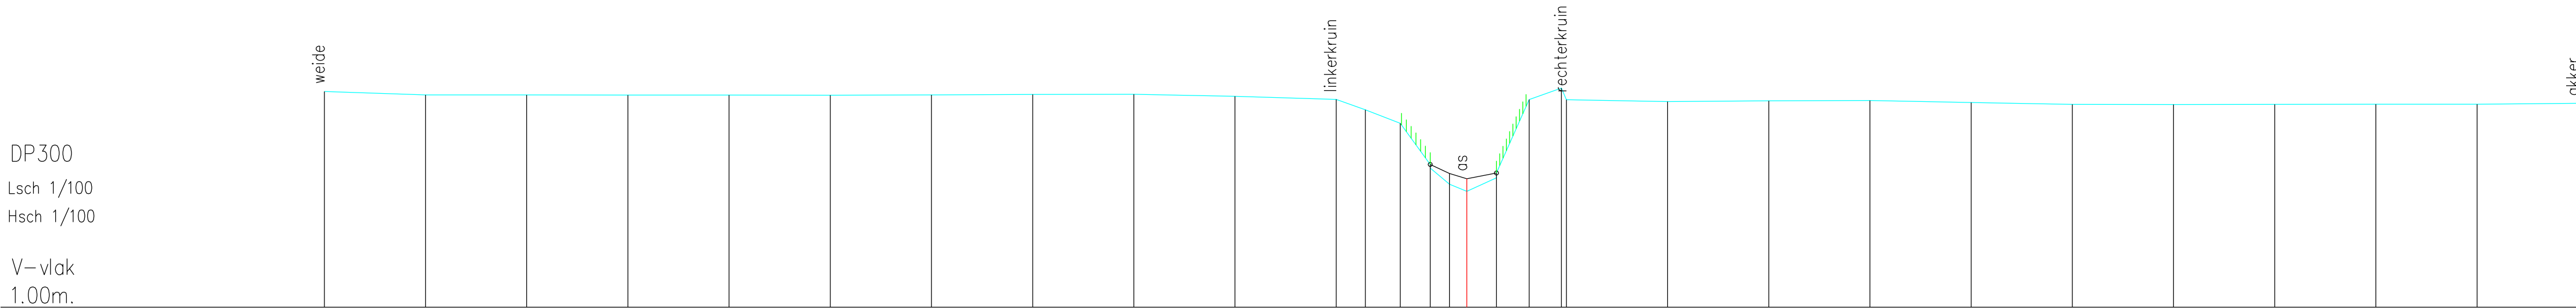

Vaste bodem	6.32	6.24	6.24	6.24	6.23	6.23	6.24	6.25	6.26	6.20	6.13	5.87	5.54	4.43	4.04	3.86	4.19	6.12	6.41	6.12	6.08	6.09	6.10	6.05	6.01	6.00	6.00	6.01	6.01	6.03
Slibbodem														4.52	4.30	4.17	4.31													
Tussenafstand		2.50	2.50	2.50	2.50	2.50	2.50	2.50	2.50	2.50	0.72	0.86	0.74	0.48	0.43	0.73	0.81	0.80	0.12	2.50	2.50	2.50	2.50	2.50	2.50	2.50	2.50	2.50	2.50	2.50
Samengestelde afstand	-28.23	-25.73	-23.23	-20.73	-18.23	-15.73	-13.23	-10.73	-8.23	-5.73	-3.23	-2.50	-1.64	-0.90	-0.43	0.00	0.73	1.54	2.34	2.46	4.96	7.46	9.96	12.46	14.96	17.46	19.96	22.46	24.96	27.46