


V-vlak
1.00m.

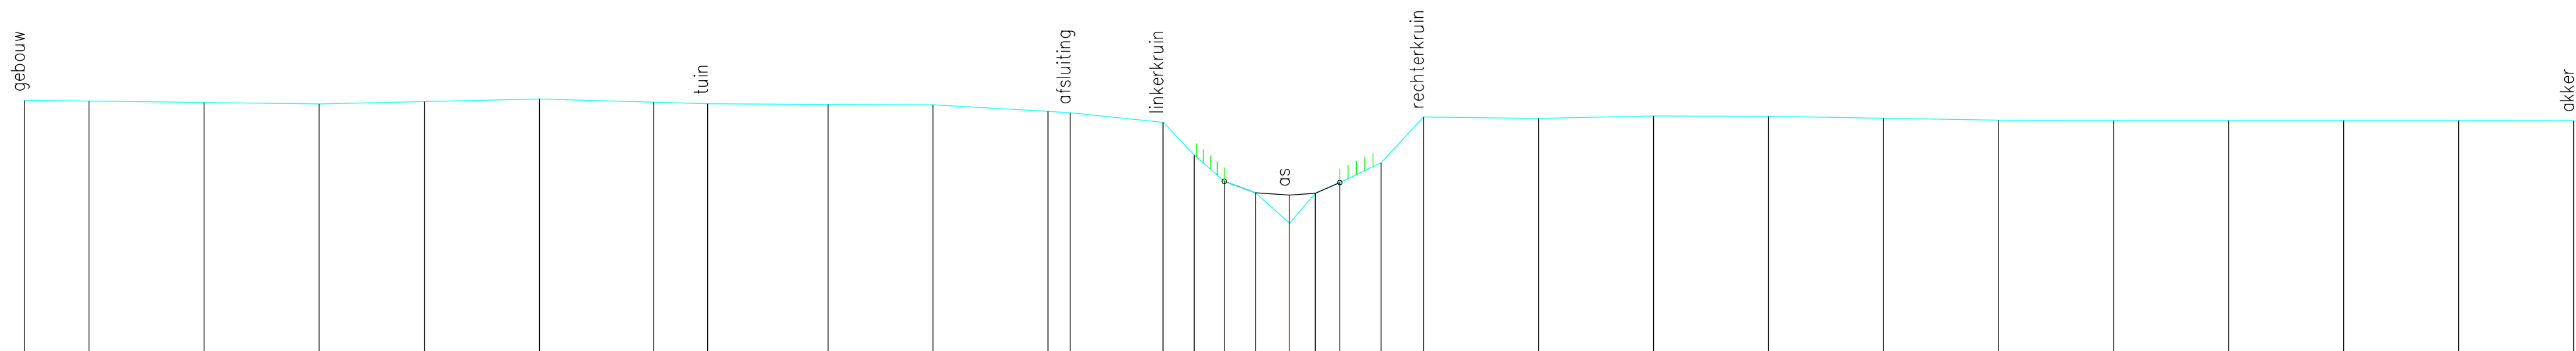

Vaste bodem	6.49	6.48	6.44	6.41	6.46	6.52	6.45	6.42	6.40	6.39	6.25	6.22	6.01	5.30	4.73	4.48	3.82	4.47	4.70	5.13	6.13	6.10	6.15	6.14	6.10	6.06	6.05	6.05	6.05	6.05	6.05
Slibbodem															4.73	4.48	4.43	4.47	4.70												
Tussenafstand		1.40	2.50	2.50	2.29	2.50	2.48	1.17	2.62	2.28	2.50	0.48	2.02	0.68	0.65	0.68	0.74	0.56	0.53	0.90	0.92	2.50	2.50	2.50	2.50	2.50	2.50	2.50	2.50	2.50	2.50
Samengestelde afstand	-27.50	-26.09	-23.59	-21.09	-18.80	-16.30	-13.82	-12.65	-10.03	-7.75	-5.25	-4.77	-2.75	-2.07	-1.42	-0.74	0.00	0.56	1.09	1.99	2.91	5.41	7.91	10.41	12.91	15.41	17.91	20.41	22.91	25.41	27.91