


DP303
Lsch 1/100
Hsch 1/100

V—vlak
1.00m.

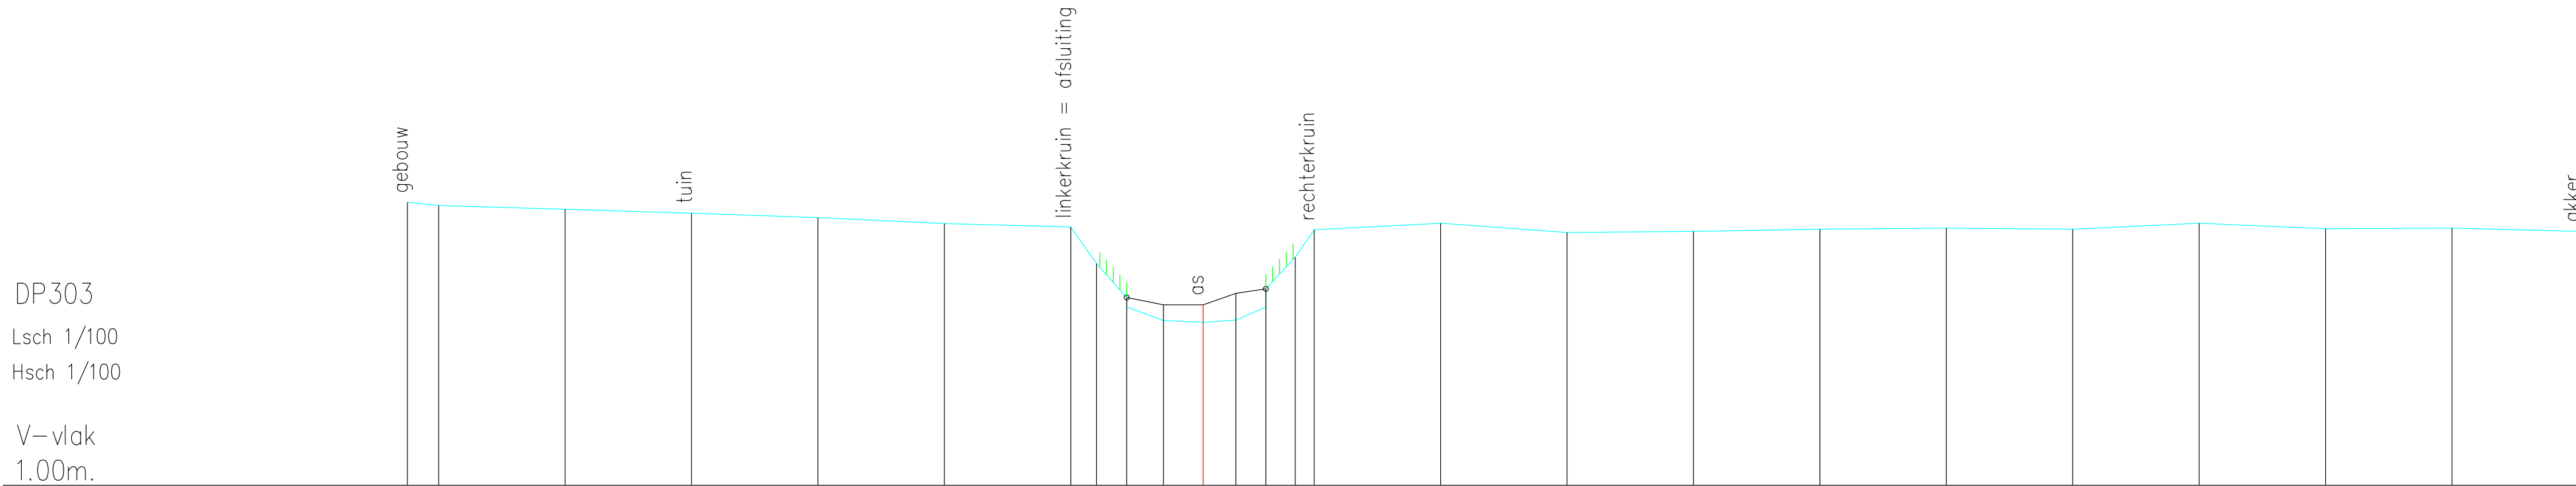

Vaste bodem	6.60	6.54	6.46	6.39	6.30	6.18	6.11	5.39	4.53	4.26	4.22	4.27	4.53	5.52	6.06	6.19	6.00	6.02	6.07	6.09	6.07	6.19	6.08	6.09	6.03
Slibbodem									4.72	4.57	4.57	4.80	4.89												
Tussenafstand	0.62	2.50	2.50	2.50	2.50	2.50	0.51	0.60	0.73	0.78	0.65	0.59	0.58	0.38	2.50	2.50	2.50	2.50	2.50	2.50	2.50	2.50	2.50	2.50	2.50
Samengestelde afstand	-15.73	-15.12	-12.62	-10.12	-7.62	-5.12	-2.62	-2.11	-1.51	-0.78	0.00	0.65	1.24	1.82	2.20	4.70	7.20	9.70	12.20	14.70	17.20	19.70	22.20	24.70	27.20