


DP305
Lsch 1/100
Hsch 1/100

V-vlak
1.00m.

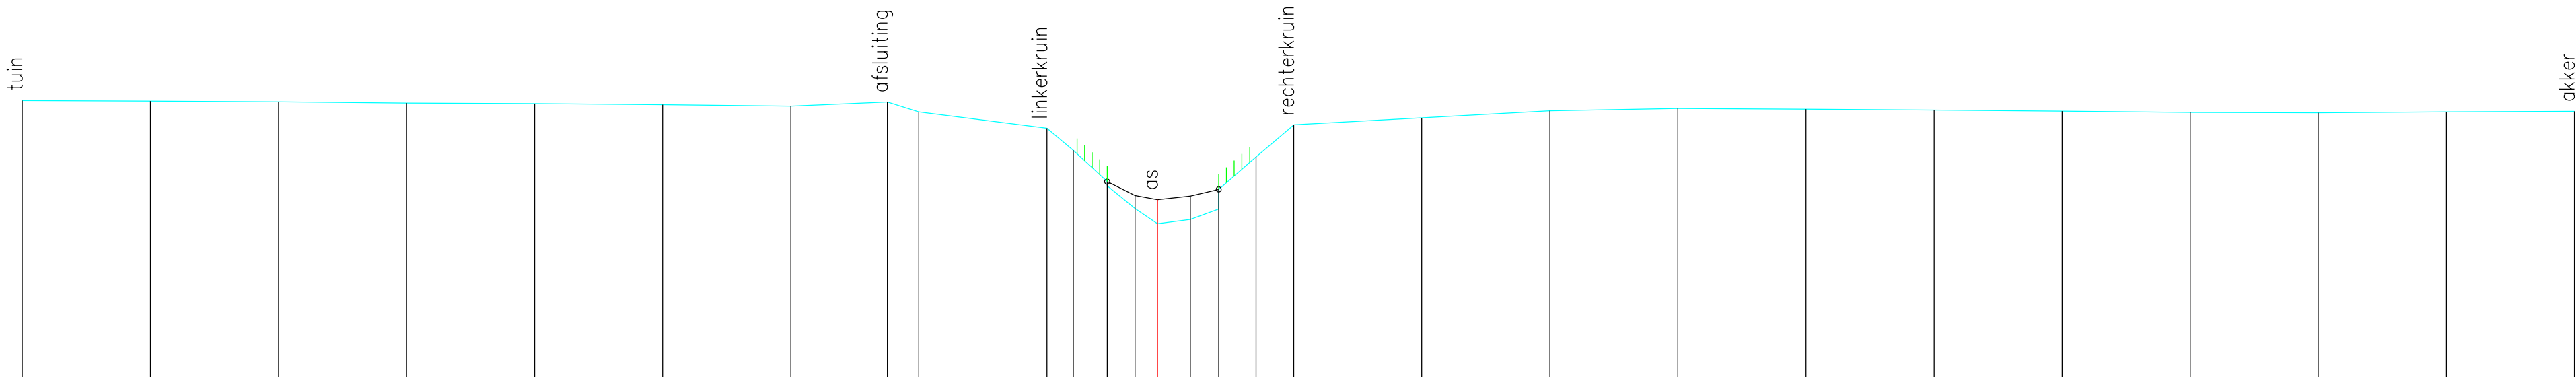

Vaste bodem	6.40	6.39	6.38	6.35	6.34	6.32	6.29	6.37	6.18	5.86	5.43	4.74	4.30	4.00	4.08	4.28	5.30	5.93	6.06	6.20	6.25	6.23	6.22	6.19	6.17	6.16	6.18	6.19
Slibbodem												4.82	4.55	4.47	4.54	4.67												
Tussenafstand	2.50	2.50	2.50	2.50	2.50	2.50	1.89	0.61	2.50	0.52	0.66	0.54	0.44	0.64	0.55	0.73	0.73	2.50	2.50	2.50	2.50	2.50	2.50	2.50	2.50	2.50	2.50	2.50
Samengestelde afstand	-22.16	-19.66	-17.16	-14.66	-12.16	-9.66	-7.16	-5.27	-4.66	-2.16	-1.64	-0.98	-0.44	0.00	0.64	1.19	1.92	2.66	5.16	7.66	10.16	12.66	15.16	17.66	20.16	22.66	25.16	27.66