


DP308
Lsch 1/100
Hsch 1/100

V-vlak
1.00m.

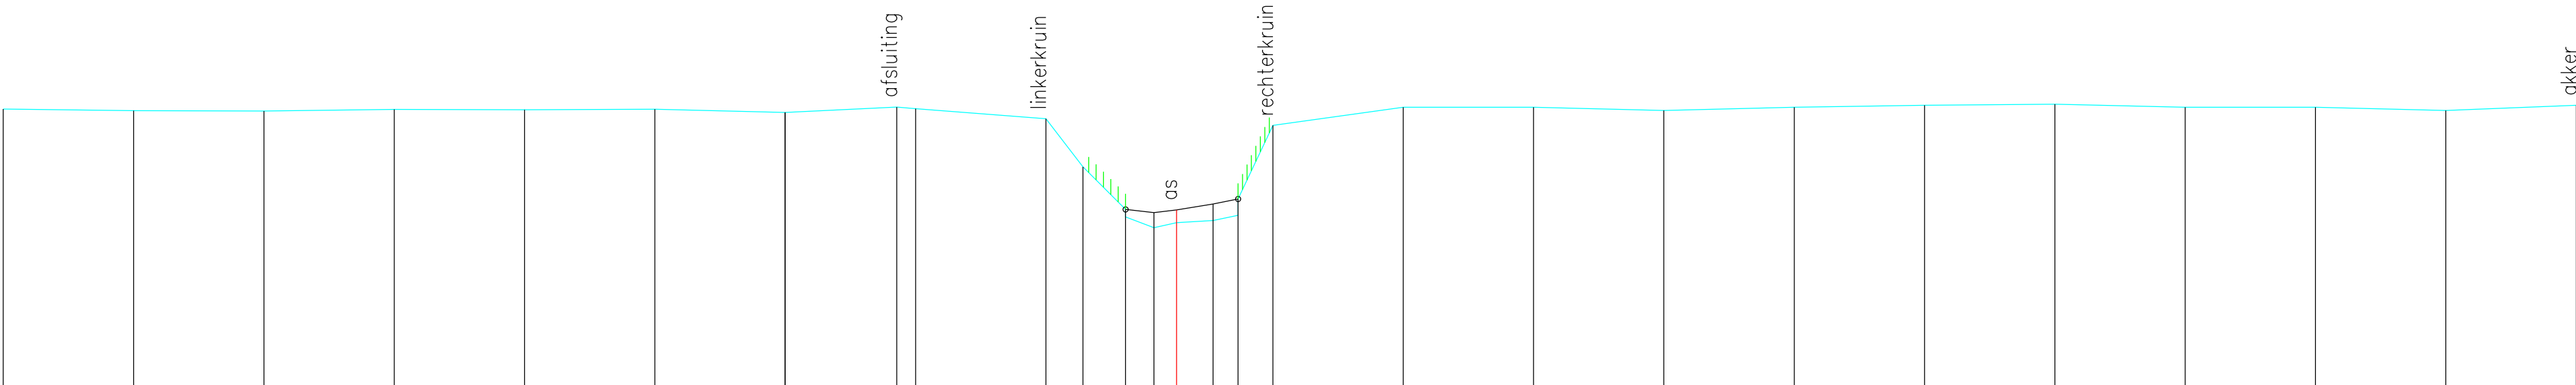

Vaste bodem	6.31	6.28	6.27	6.31	6.30	6.31	6.25	6.35	6.32	6.13	5.20	4.24	4.03	4.13	4.17	4.27	6.00	6.35	6.35	6.29	6.35	6.38	6.40	6.35	6.35	6.29	6.38
Slibbodem												4.38	4.32	4.37	4.49	4.58											
Tussenafstand		2.50	2.50	2.50	2.50	2.50	2.50	0.00	2.14	0.36	2.50	0.71	0.82	0.54	0.43	0.70	0.48	0.67	2.50	2.50	2.50	2.50	2.50	2.50	2.50	2.50	2.50
Samengestelde afstand	-22.51	-20.01	-17.51	-15.01	-12.51	-10.01	-7.51	-5.37	-5.01	-2.51	-1.80	-0.98	-0.43	0.00	0.70	1.18	1.85	4.35	6.85	9.35	11.85	14.35	16.85	19.35	21.85	24.35	26.85