


DP310
Lsch 1/100
Hsch 1/100

V-vlak
1.00m.

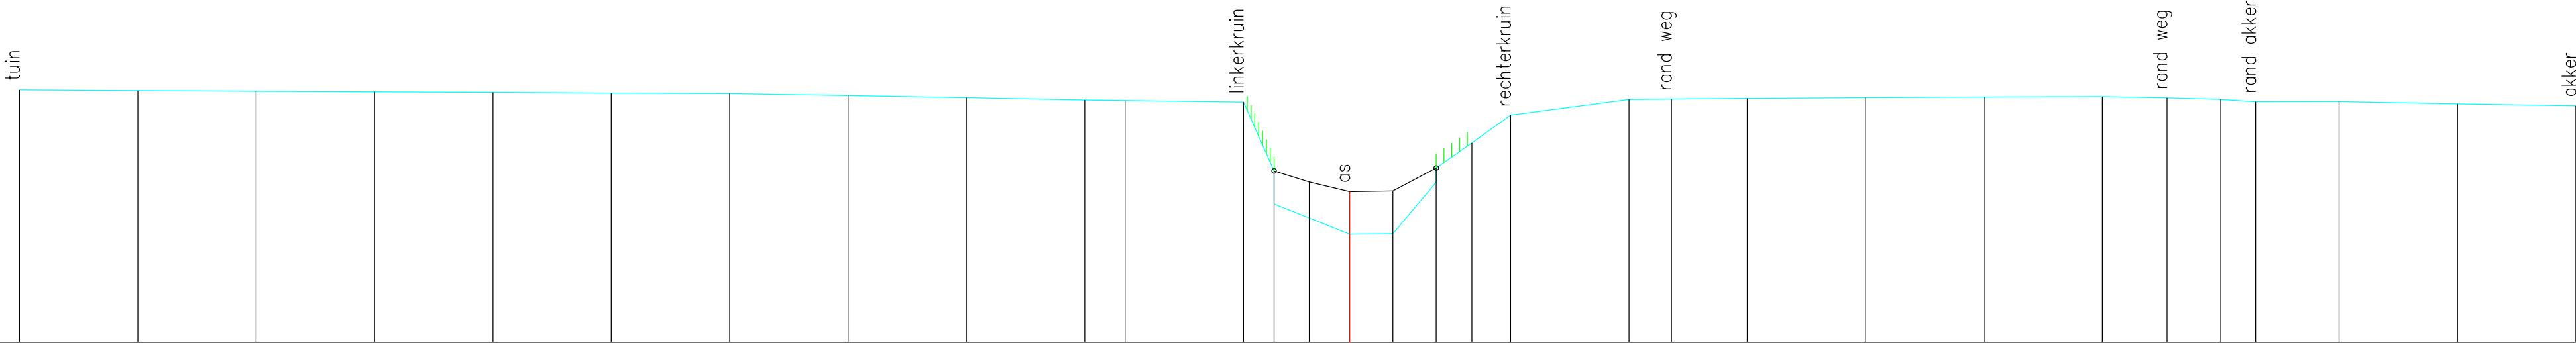

Vaste bodem	6.33	6.32	6.30	6.29	6.28	6.27	6.25	6.22	6.17	6.12	6.11	6.08	3.92	3.63	3.29	3.29	4.39	5.21	5.80	6.13	6.14	6.16	6.17	6.19	6.19	6.17	6.13	6.09	6.09	6.04	6.00
Slibbodem													4.62	4.39	4.18	4.20	4.69														
Tussenafstand	2.50	2.50	2.50	2.50	2.50	2.50	2.50	2.50	2.50	0.85	2.50	0.65	0.74	0.85	0.91	0.92	0.75	0.82	2.50	0.90	1.60	2.50	2.50	2.50	1.37	1.13	0.74	1.76	2.50	2.50	
Samengestelde afstand	-28.10	-25.60	-23.10	-20.60	-18.10	-15.60	-13.10	-10.60	-8.10	-5.60	-4.74	-2.24	-1.60	-0.85	0.00	0.91	1.83	2.58	3.40	5.90	6.80	8.40	10.90	13.40	15.90	17.26	18.40	19.14	20.90	23.40	25.90