


DP311
Lsch 1/100
Hsch 1/100

V–vlak
1.00m.

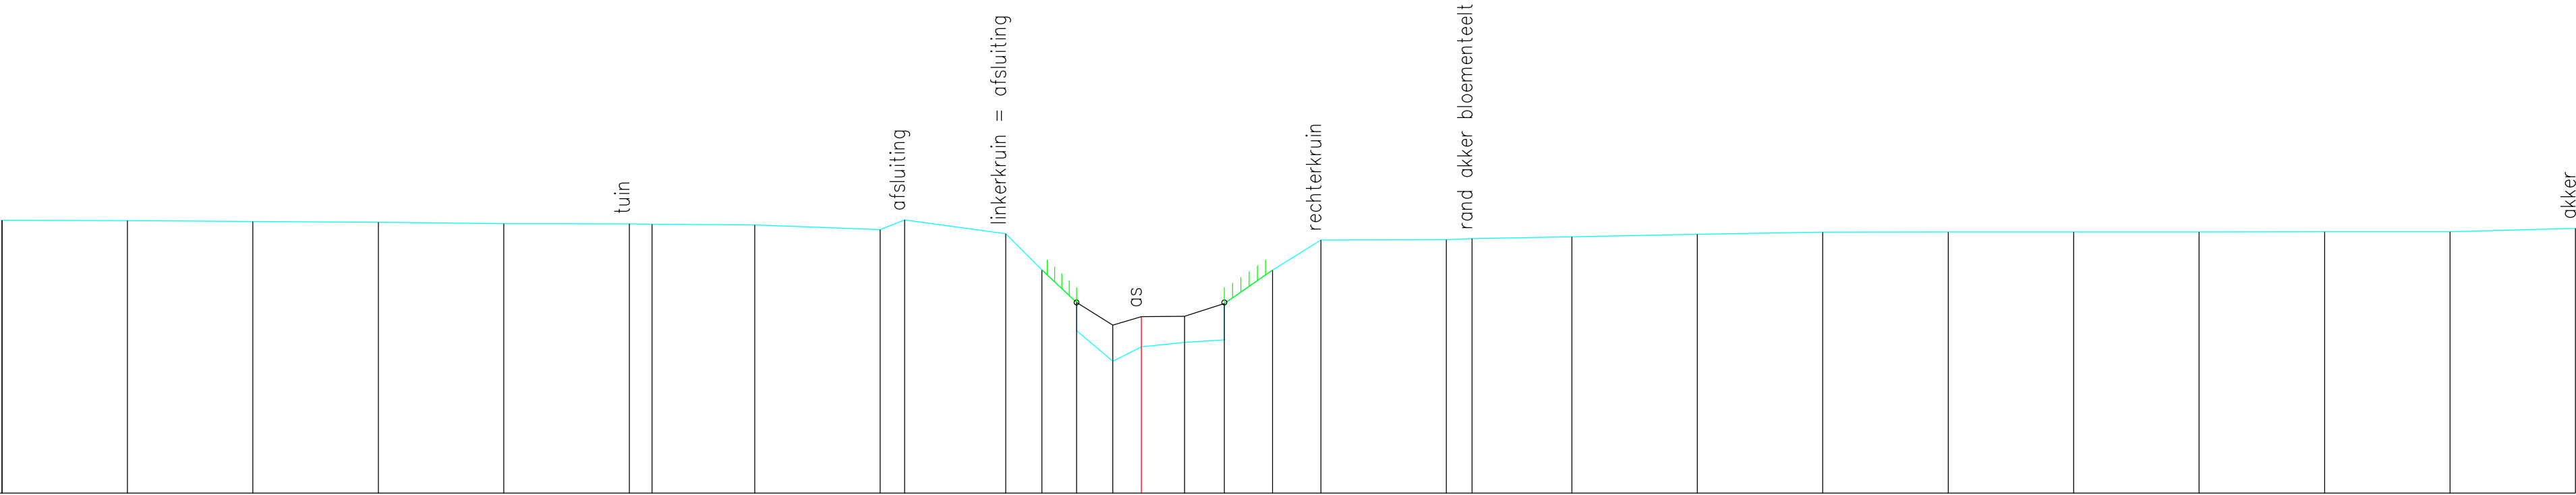

Vaste bodem	6.44	6.43	6.42	6.40	6.37	6.37	6.36	6.35	6.25	6.45	6.17	5.45	4.24	3.63	3.92	4.01	4.06	5.45	6.05	6.05	6.08	6.11	6.16	6.20	6.21	6.21	6.21	6.21	6.21	6.28
Slibbodem														4.80	4.35	4.52	4.53	4.78												
Tussenafstand	2.50	2.50	2.50	2.50	2.50	0.45	2.05	2.50	0.49	2.01	0.72	0.69	0.72	0.57	0.86	0.79	0.96	0.97	2.50	0.51	1.99	2.50	2.50	2.50	2.50	2.50	2.50	2.50	2.50	2.50
Samengestelde afstand	-22.70	-20.20	-17.70	-15.20	-12.70	-10.20	-9.75	-7.70	-5.20	-4.72	-2.70	-1.98	-1.29	-0.57	0.00	0.86	1.66	2.61	3.58	6.08	6.59	8.58	11.08	13.58	16.08	18.58	21.08	23.58	26.08	28.58