


DP314
Lsch 1/100
Hsch 1/100

V-vlak
1.00m.

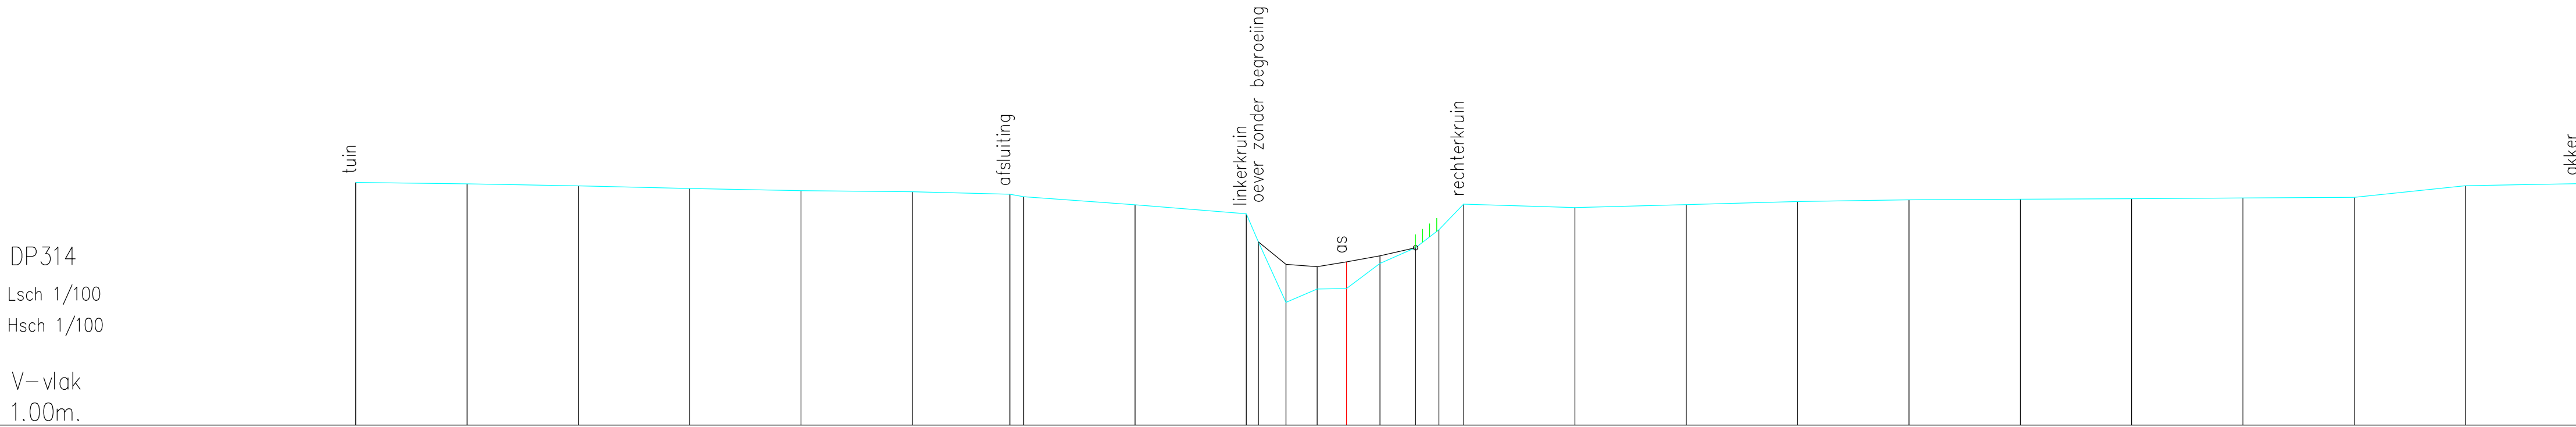

Vaste bodem	6.45	6.42	6.37	6.31	6.26	6.24	6.18	6.13	5.95	5.74	5.11	3.76	4.06	4.07	4.63	4.98	5.39	5.96	5.88	5.95	6.02	6.06	6.07	6.08	6.10	6.11	6.37	6.42
Slibbodem										5.11	4.61	4.56	4.67	4.80	4.98													
Tussenafstand	2.50	2.50	2.50	2.50	2.50	2.19	0.31	2.50	2.50	0.27	0.62	0.70	0.66	0.75	0.80	0.52	0.56	2.50	2.50	2.50	2.50	2.50	2.50	2.50	2.50	2.50	2.50	
Samengestelde afstand	-22.25	-19.75	-17.25	-14.75	-12.25	-9.75	-7.56	-7.25	-4.75	-2.25	-1.96	-1.36	-0.66	0.00	0.75	1.55	2.08	2.63	5.13	7.63	10.13	12.63	15.13	17.63	20.13	22.63	25.13	27.63