


DP315
Lsch 1/100
Hsch 1/100

V-vlak
1.00m.

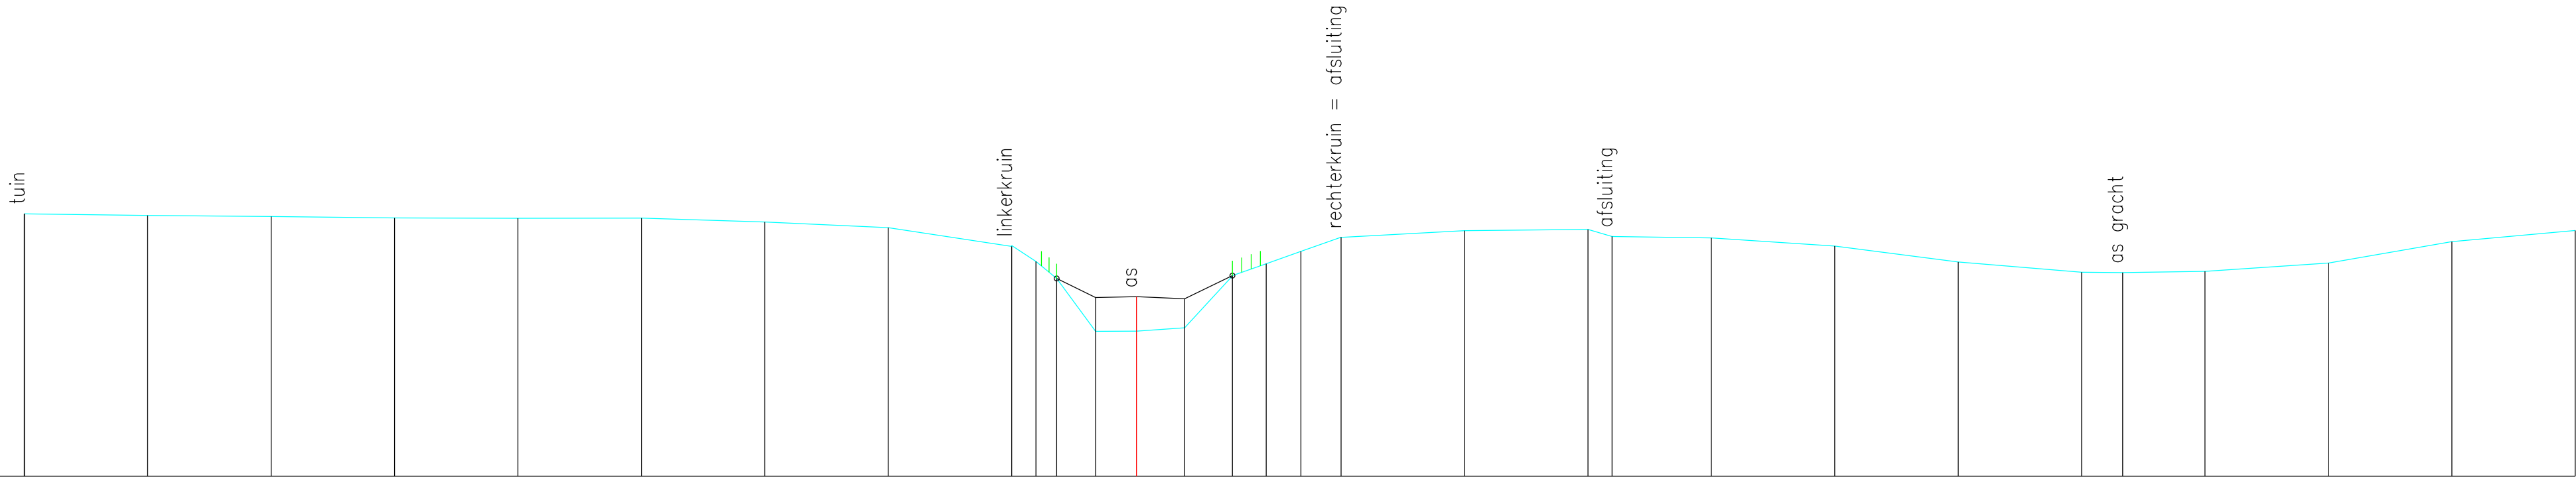

Vaste bodem	6.32	6.29	6.26	6.24	6.23	6.23	6.15	6.04	5.66	5.35	5.01	3.94	3.94	4.01	5.06	5.31	5.56	5.84	5.98	6.00	5.86	5.83	5.66	5.34	5.13	5.13	5.15	5.32	5.76	5.98
Slibbodem											5.01	4.62	4.64	4.60	5.07															
Tussenafstand	0.00	2.50	2.50	2.50	2.50	2.50	2.50	2.50	2.50	0.42	0.83	0.97	0.70	0.81	2.50	2.50	0.49	2.01	2.50	2.50	0.49	2.01	2.50	2.50	2.50	0.83	1.67	2.50	2.50	2.50
Samengestelde afstand	-22.53	-20.03	-17.53	-15.03	-12.53	-10.03	-7.53	-5.03	-2.53	-2.04	-1.62	-0.83	0.00	0.98	1.94	2.63	3.33	4.14	6.64	9.14	9.63	11.64	14.14	16.64	19.14	19.98	21.64	24.14	26.64	29.14