


DP318
Lsch 1/100
Hsch 1/100

V-vlak
1.00m.

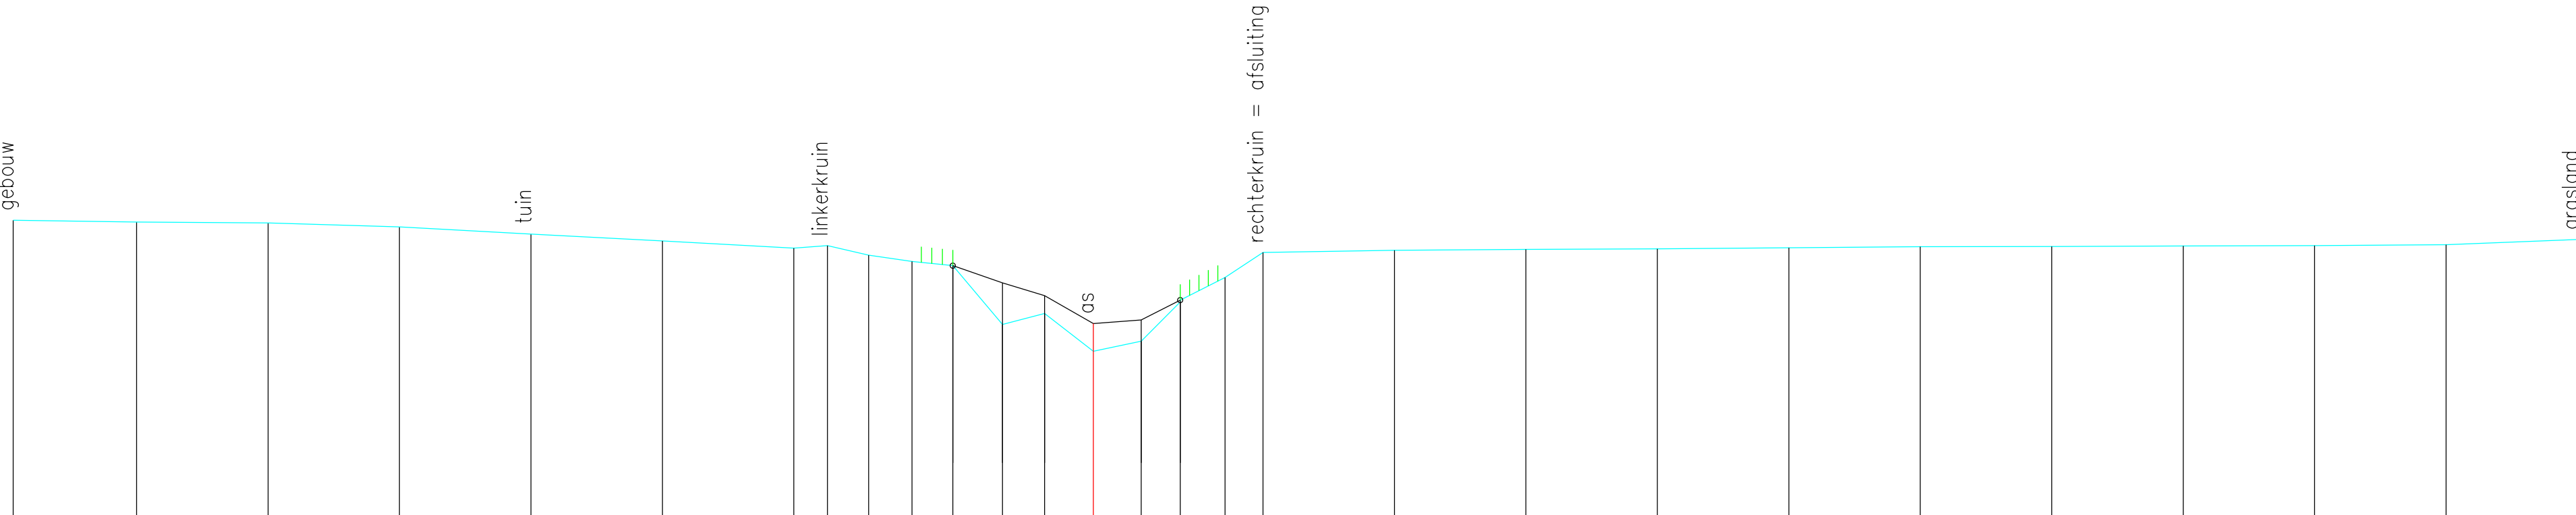

Vaste bodem	6.61	6.58	6.56	6.49	6.35	6.22	6.08	6.13	5.95	5.83	5.75	4.63	4.84	4.12	4.31	5.06	5.52	6.00	6.04	6.06	6.07	6.09	6.11	6.11	6.12	6.13	6.15	6.25
Slibbodem											5.75	5.42	5.18	4.65	4.72	5.09												
Tussenafstand		2.35	2.50	2.50	2.50	2.50	2.50	0.64	0.79	0.82	0.78	0.94	0.80	0.93	0.91	0.74	0.85	0.72	2.50	2.50	2.50	2.50	2.50	2.50	2.50	2.50	2.50	2.50
Samengestelde afstand	-20.54	-18.19	-15.69	-13.19	-10.69	-8.19	-5.69	-5.06	-4.27	-3.45	-2.67	-1.73	-0.93	0.00	0.91	1.65	2.51	3.23	5.73	8.23	10.73	13.23	15.73	18.23	20.73	23.23	25.73	28.23