


DP321  
Lsch 1/100  
Hsch 1/100

V-vlak  
1.00m.

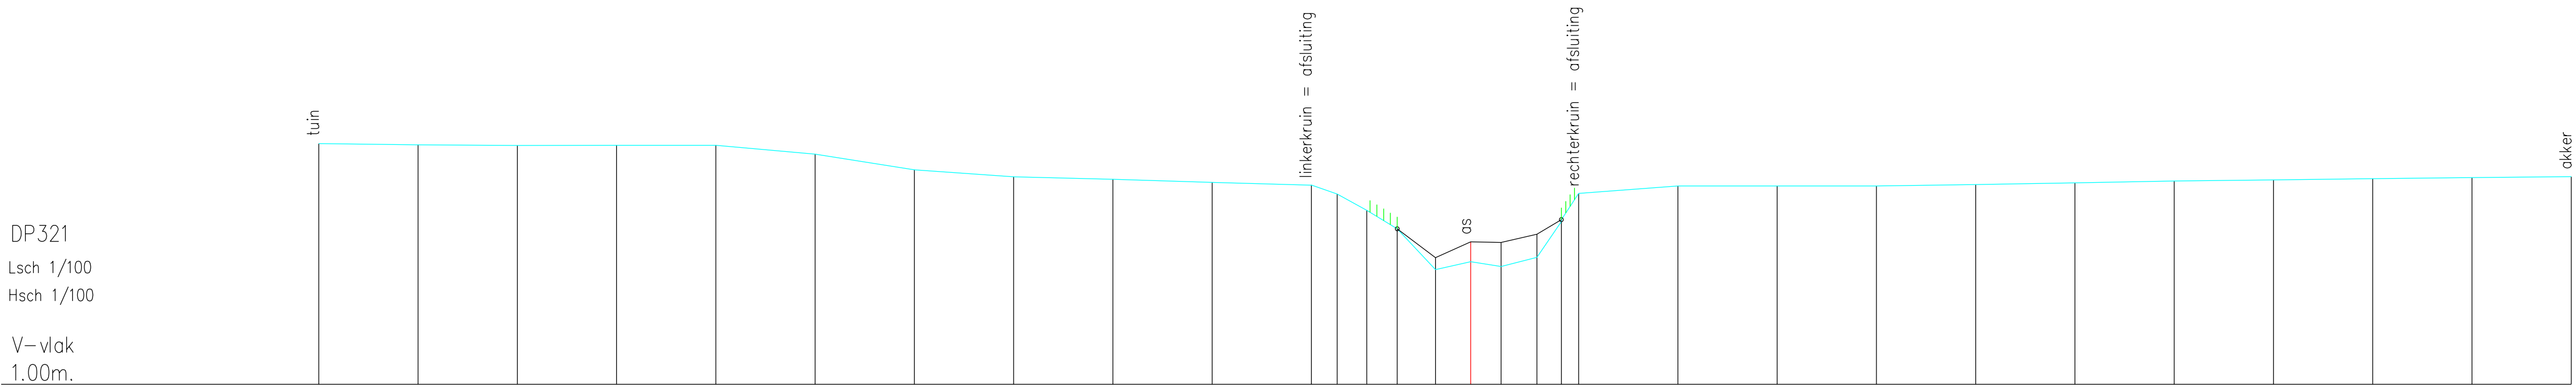

|                       |        
|-----------------------|--------|--------|--------|--------|--------|--------|--------|--------|-------|-------|-------|-------|-------|-------|-------|------|------|------|------|------|------|------|-------|-------|-------|-------|-------|-------|-------|-------|
| Vaste bodem           | 7.06   | 7.03   | 7.01   | 7.02   | 7.02   | 6.80   | 6.40   | 6.22   | 6.16  | 6.08  | 6.01  | 5.79  | 5.38  | 4.92  | 3.89  | 4.09 | 3.96 | 4.20 | 5.10 | 5.80 | 5.99 | 5.99 | 5.99  | 6.03  | 6.07  | 6.12  | 6.15  | 6.18  | 6.20  | 6.23  |
| Slibbodem             |        |        |        |        |        |        |        |        |       |       |       |       |       | 4.92  | 4.19  | 4.59 | 4.57 | 4.78 | 5.15 | 5.80 |      |      |       |       |       |       |       |       |       |       |
| Tussenafstand         | 2.50   | 2.50   | 2.50   | 2.50   | 2.50   | 2.50   | 2.50   | 2.50   | 2.50  | 2.50  | 2.50  | 0.65  | 0.74  | 0.77  | 0.96  | 0.89 | 0.77 | 0.90 | 0.62 | 0.44 | 2.50 | 2.50 | 2.50  | 2.50  | 2.50  | 2.50  | 2.50  | 2.50  | 2.50  | 2.50  |
| Samengestelde afstand | -29.01 | -26.51 | -24.01 | -21.51 | -19.01 | -16.51 | -14.01 | -11.51 | -9.01 | -6.51 | -4.01 | -3.36 | -2.62 | -1.85 | -0.89 | 0.00 | 0.77 | 1.67 | 2.29 | 2.72 | 5.22 | 7.72 | 10.22 | 12.72 | 15.22 | 17.72 | 20.22 | 22.72 | 25.22 | 27.72 |