


DP325

Lsch 1/100

Hsch 1/100

V–vlak
2.00m.

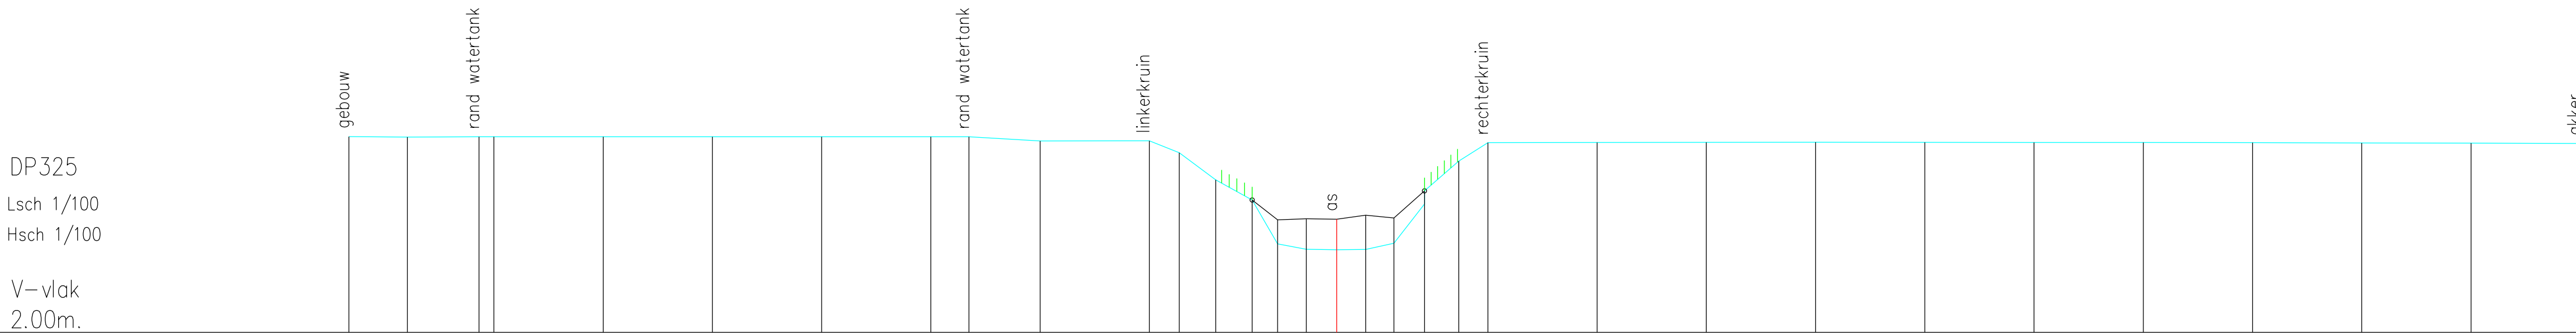

Vaste bodem	6.48	6.47	6.48	6.48	6.48	6.48	6.48	6.48	6.38	6.38	6.11	5.49	5.03	4.03	3.90	3.89	3.90	4.04	4.94	5.92	6.34	6.35	6.35	6.35	6.35	6.35	6.34	6.34	6.33	6.33		
Slibbodem													5.03	4.57	4.60	4.59	4.68	4.62	5.24													
Tussenafstand	1.34	1.64	0.34	2.50	2.50	2.50	2.50	0.87	1.63	2.50	0.69	0.83	0.83	0.58	0.66	0.70	0.66	0.64	0.70	0.78	0.67	2.50	2.50	2.50	2.50	2.50	2.50	2.50	2.50	2.50		
Samengestelde afstand	-22.61	-21.27	-19.63	-19.29	-16.79	-14.29	-11.79	-9.29	-8.42	-6.79	-4.29	-3.60	-2.77	-1.94	-1.35	-0.70	0.00	0.66	1.31	2.01	2.79	3.46	5.96	8.46	10.96	13.46	15.96	18.46	20.96	23.46	25.96	28.46