


Hsch 1/100

2.00m

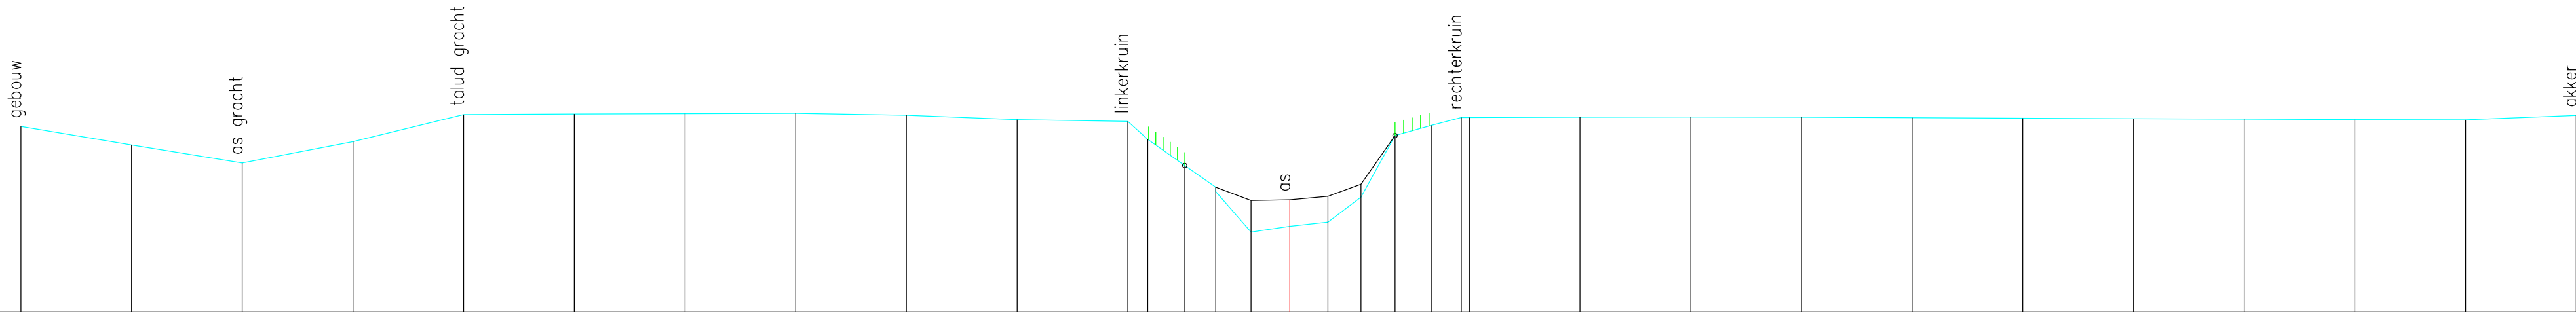

Vaste bodem	6.19	5.77	5.37	5.85	6.46	6.47	6.48	6.49	6.44	6.34	6.31	5.90	5.31	4.72	3.80	3.94	4.03	4.59	5.99	6.22	6.39	6.39	6.40	6.41	6.40	6.39	6.38	6.36	6.36	6.35	6.34	6.44
Slibbodem																																
Tussenafstand	2.50	2.50	2.50	2.50	2.50	2.50	2.50	2.50	2.50	2.50	0.45	0.70	0.84	0.80	0.87	0.86	0.75	0.77	0.82	0.68	0.18	2.50	2.50	2.50	2.50	2.50	2.50	2.50	2.50	2.50	2.50	2.50
Samengestelde afstand	-28.66	-26.16	-23.66	-21.16	-18.66	-16.16	-13.66	-11.16	-8.66	-6.16	-3.66	-3.21	-2.37	-1.67	-0.87	0.00	0.86	1.61	2.38	3.20	3.87	4.06	6.36	9.06	11.56	14.06	16.56	19.06	21.56	24.06	26.56	29.06