


DP328

Lsch 1/100

Hsch 1/100

V-vlak

2.00m.

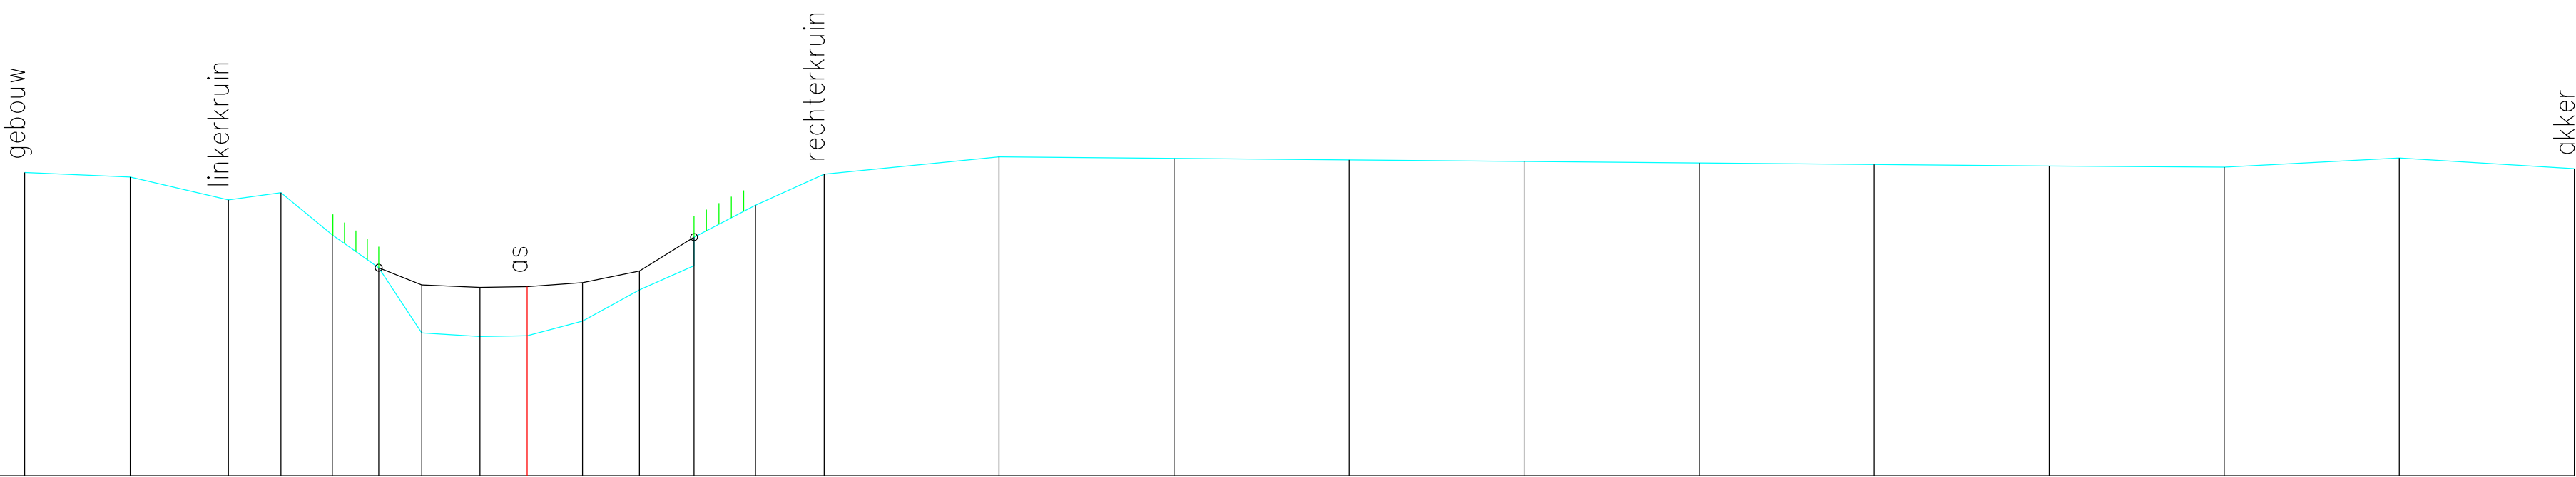

Vaste bodem	6.33	6.26	5.93	6.04	5.44	4.97	4.04	3.99	4.00	4.20	4.65	5.00	5.86	6.30	6.55	6.53	6.51	6.48	6.46	6.44	6.42	6.40	6.53	6.38
Slibbodem						4.97	4.72	4.69	4.70	4.75	4.92	5.40												
Tussenafstand	1.51	1.40	0.75	0.73	0.66	0.62	0.83	0.67	0.79	0.81	0.78	0.88	0.98	2.50	2.50	2.50	2.50	2.50	2.50	2.50	2.50	2.50	2.50	2.50
Samengestelde afstand	-7.18	-5.67	-4.27	-3.52	-2.78	-2.12	-1.50	-0.67	0.00	0.79	1.60	2.38	3.26	4.24	6.74	9.24	11.74	14.24	16.74	19.24	21.74	24.24	26.74	29.24