


DP329
Lsch 1/100
Hsch 1/100

V-vlak
2.00m.

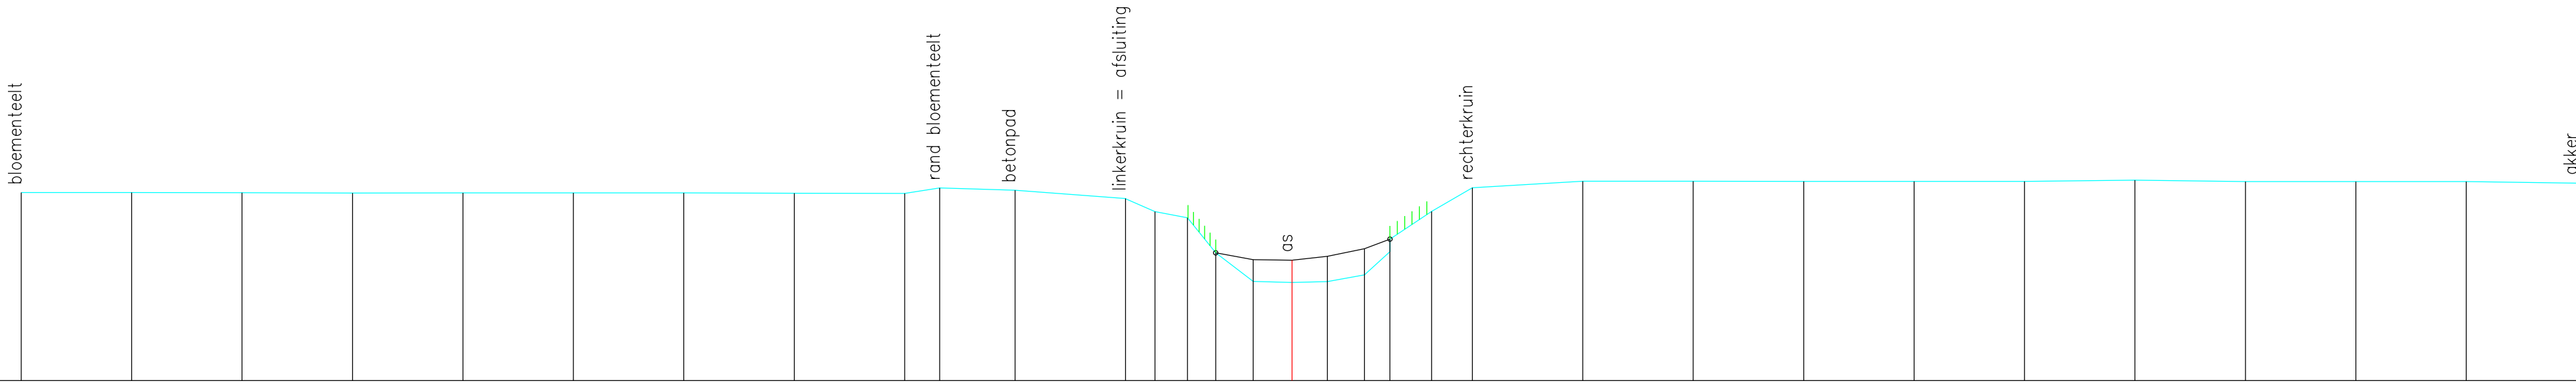

Vaste bodem	6.25	6.25	6.25	6.24	6.25	6.24	6.24	6.24	6.23	6.36	6.30	6.12	5.82	5.68	4.89	4.24	4.22	4.24	4.39	4.91	5.82	6.36	6.51	6.51	6.51	6.51	6.50	6.53	6.50	6.50	6.50	6.47
Slibbodem															4.89	4.73	4.72	4.81	4.98	5.20												
Tussenafstand	2.50	2.50	2.50	2.50	2.50	2.50	2.50	2.50	0.79	1.71	2.50	0.67	0.74	0.64	0.85	0.88	0.80	0.84	0.58	0.94	0.92	2.50	2.50	2.50	2.50	2.50	2.50	2.50	2.50	2.50	2.50	
Samengestelde afstand	-28.77	-26.27	-23.77	-21.27	-18.77	-16.27	-13.77	-11.27	-8.77	-7.98	-6.27	-3.77	-3.10	-2.36	-1.73	-0.88	0.00	0.80	1.64	2.22	3.16	4.08	6.58	9.08	11.58	14.08	16.58	19.08	21.58	24.08	26.58	29.08