


DP330
Lsch 1/100
Hsch 1/100

V-vlak
2.00m.

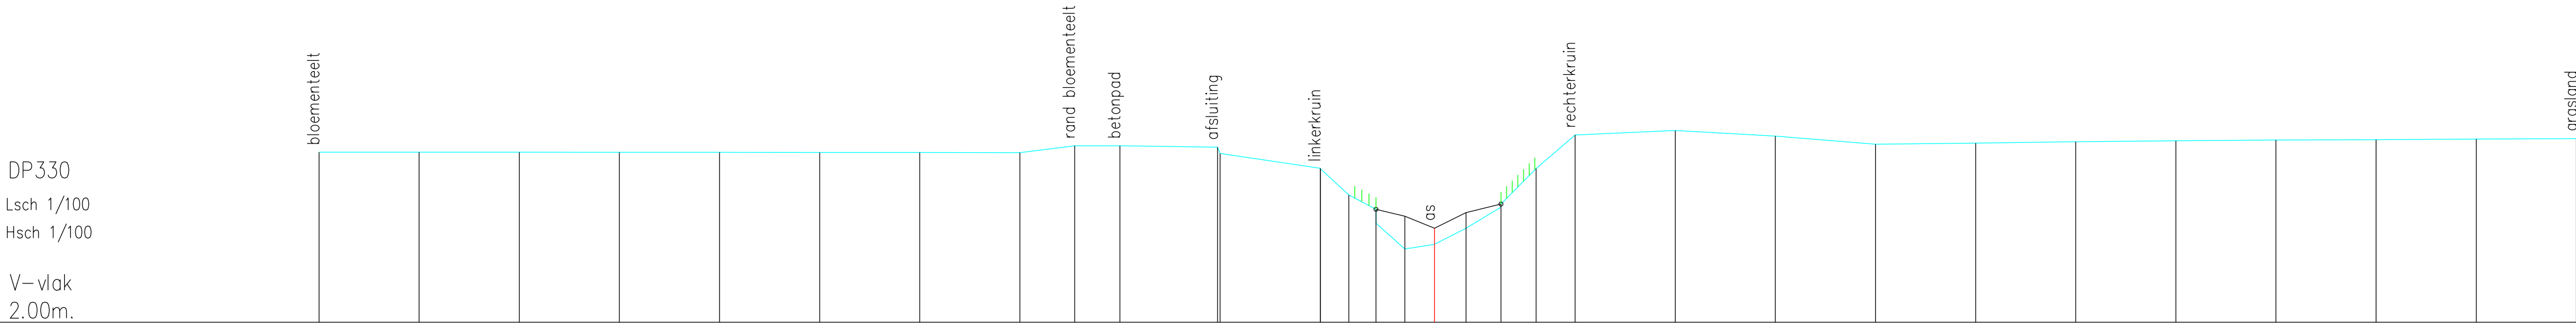

Vaste bodem	6.24	6.24	6.24	6.24	6.24	6.24	6.23	6.23	6.40	6.40	6.37	6.21	5.84	5.17	4.47	3.83	3.95	4.35	4.87	5.83	6.67	6.79	6.64	6.44	6.47	6.50	6.53	6.55	6.56	6.57	6.58
Slibbodem															4.82	4.65	4.35	4.74	4.95												
Tussenafstand	2.50	2.50	2.50	2.50	2.50	2.50	2.50	1.37	1.13	2.44	0.06	2.50	0.72	0.68	0.72	0.74	0.79	0.87	0.87	0.98	2.50	2.50	2.50	2.50	2.50	2.50	2.50	2.50	2.50	2.50	2.50
Samengestelde afstand	-27.85	-25.35	-22.85	-20.35	-17.85	-15.35	-12.85	-10.35	-8.99	-7.85	-5.42	-5.35	-2.85	-2.14	-1.46	-0.74	0.00	0.79	1.66	2.53	3.51	6.01	8.51	11.01	13.51	16.01	18.51	21.01	23.51	26.01	28.51