


DP331
Lsch 1/100
Hsch 1/100

V-vlak
2.00m.

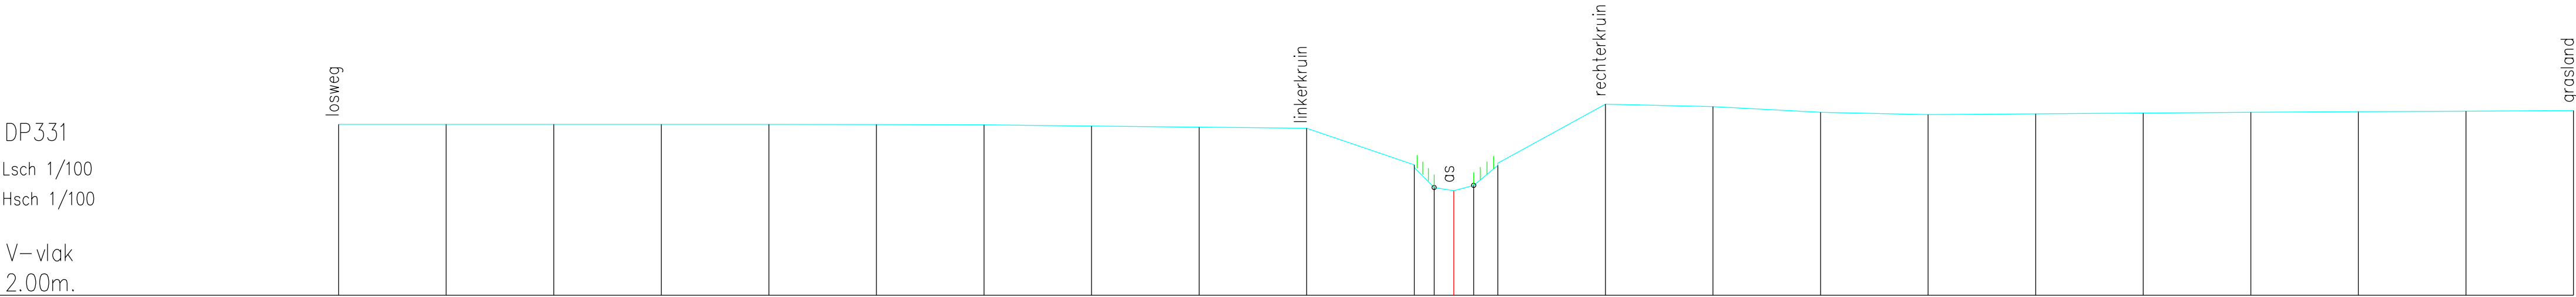

Vaste bodem	5.98	5.98	5.98	5.98	5.98	5.98	5.97	5.94	5.91	5.89	5.04	4.51	4.43	4.56	5.02	6.45	6.39	6.26	6.20	6.22	6.24	6.26	6.27	6.28	6.30
Slibbodem	geen slib																								
Tussenafstand	2.50	2.50	2.50	2.50	2.50	2.50	2.50	2.50	2.50	2.50	0.46	0.46	0.46	0.56	2.50	2.50	2.50	2.50	2.50	2.50	2.50	2.50	2.50	2.50	2.50
Samengestelde afstand	-25.92	-23.42	-20.92	-18.42	-15.92	-13.42	-10.92	-8.42	-5.92	-3.42	-0.92	-0.46	0.00	0.46	1.02	3.52	6.02	8.52	11.02	13.52	16.02	18.52	21.02	23.52	26.02