


DP335

Lsch 1/100

Hsch 1/100

V-vlak

2.00m.

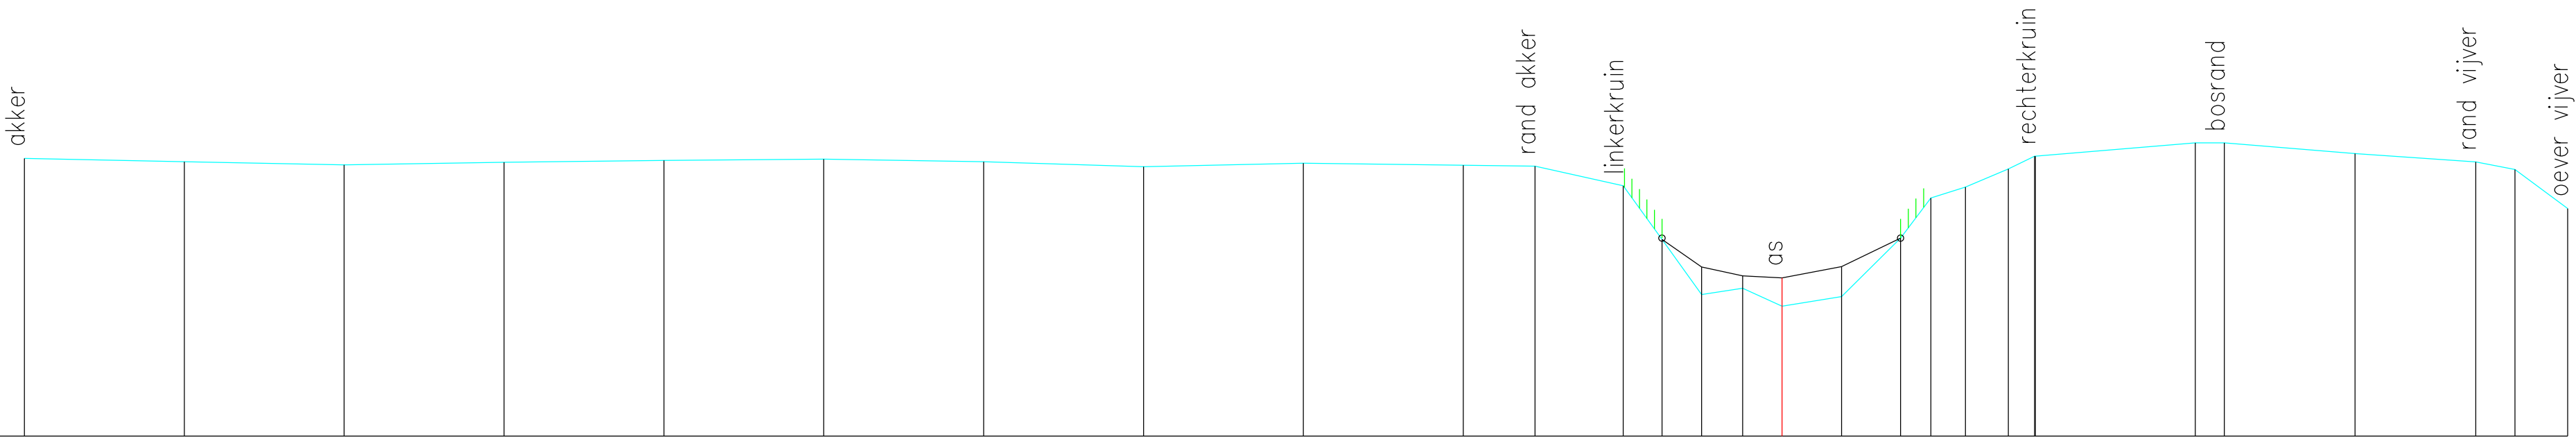

Vaste bodem	6.34	6.29	6.24	6.28	6.31	6.33	6.29	6.21	6.27	6.23	6.22	5.91	5.08	4.21	4.31	4.03	4.18	5.10	5.72	5.89	6.18	6.38	6.38	6.58	6.58	6.41	6.29	6.17	5.56
Slibbodem													5.08	4.64	4.50	4.47	4.65	5.10											
Tussenafstand	2.50	2.50	2.50	2.50	2.50	2.50	2.50	2.50	2.50	1.12	1.38	0.61	0.62	0.64	0.62	0.93	0.92	0.47	0.54	0.67	0.41	0.01	2.50	0.46	2.04	1.89	0.61	0.82	
Samengestelde afstand	-27.49	-24.99	-22.49	-19.99	-17.49	-14.99	-12.49	-9.99	-7.49	-4.99	-3.86	-2.49	-1.88	-1.26	-0.62	0.00	0.93	1.85	2.33	2.87	3.54	3.95	3.96	6.46	6.92	8.96	10.85	11.46	12.28