


DP336
Lsch 1/100
Hsch 1/100

V–vlak
2.00m.

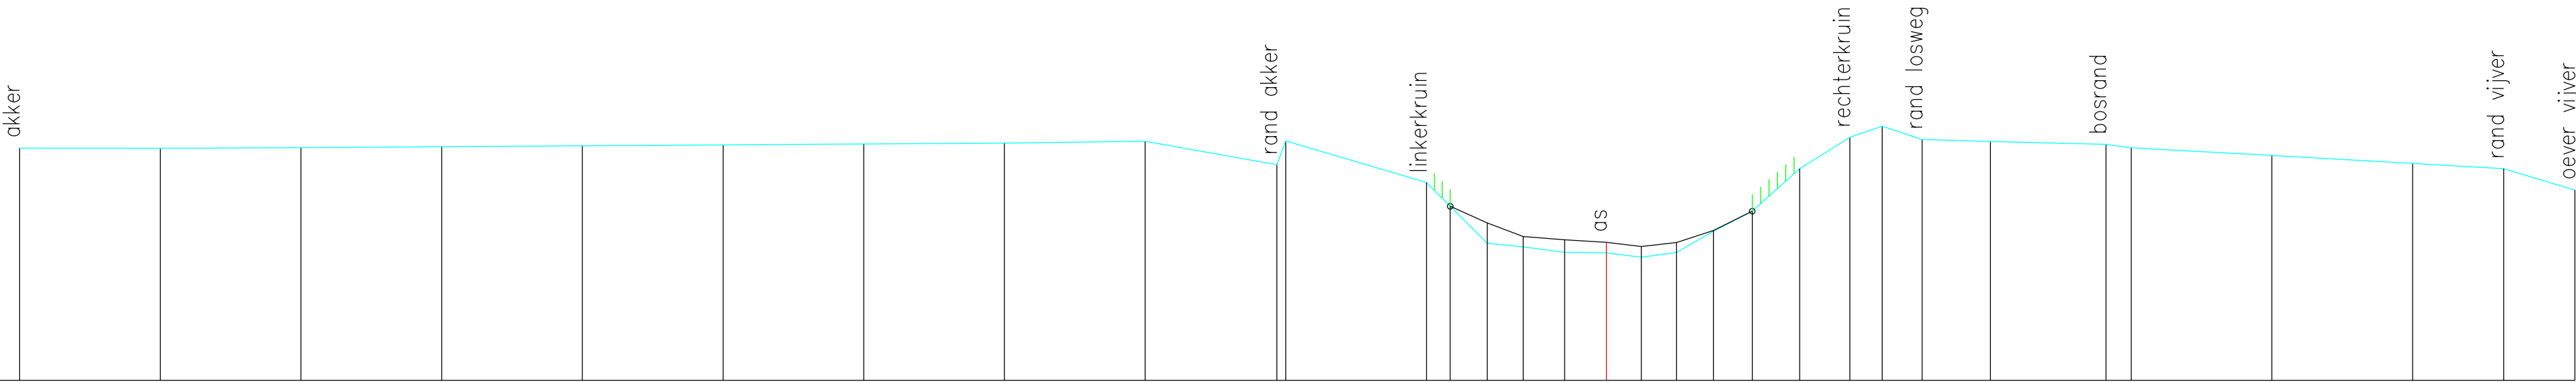

Vaste bodem	6.13	6.13	6.14	6.16	6.17	6.19	6.21	6.22	6.25	5.84	6.26	5.52	5.10	4.44	4.38	4.28	4.27	4.19	4.28	4.65	5.01	5.77	6.32	6.52	6.29	6.25	6.20	6.14	6.00	5.86	5.77	5.39
Slibbodem													5.10	4.80	4.56	4.50	4.46	4.38	4.46	4.67	5.01											
Tussenafstand	2.50	2.50	2.50	2.50	2.50	2.50	2.50	2.50	2.34	0.16	2.50	0.42	0.66	0.64	0.74	0.74	0.62	0.62	0.66	0.69	0.84	0.89	0.58	0.71	1.21	2.05	0.45	2.50	2.50	1.62	1.26	
Samengestelde afstand	-28.20	-25.70	-23.20	-20.70	-18.20	-15.70	-13.20	-10.70	-8.20	-5.86	-5.70	-3.20	-2.78	-2.12	-1.48	-0.74	0.00	0.62	1.25	1.90	2.59	3.43	4.33	4.90	5.61	6.83	8.88	9.33	11.83	14.33	15.94	17.21