


DP338
Lsch 1/100
Hsch 1/100

V—vlak
2.00m.

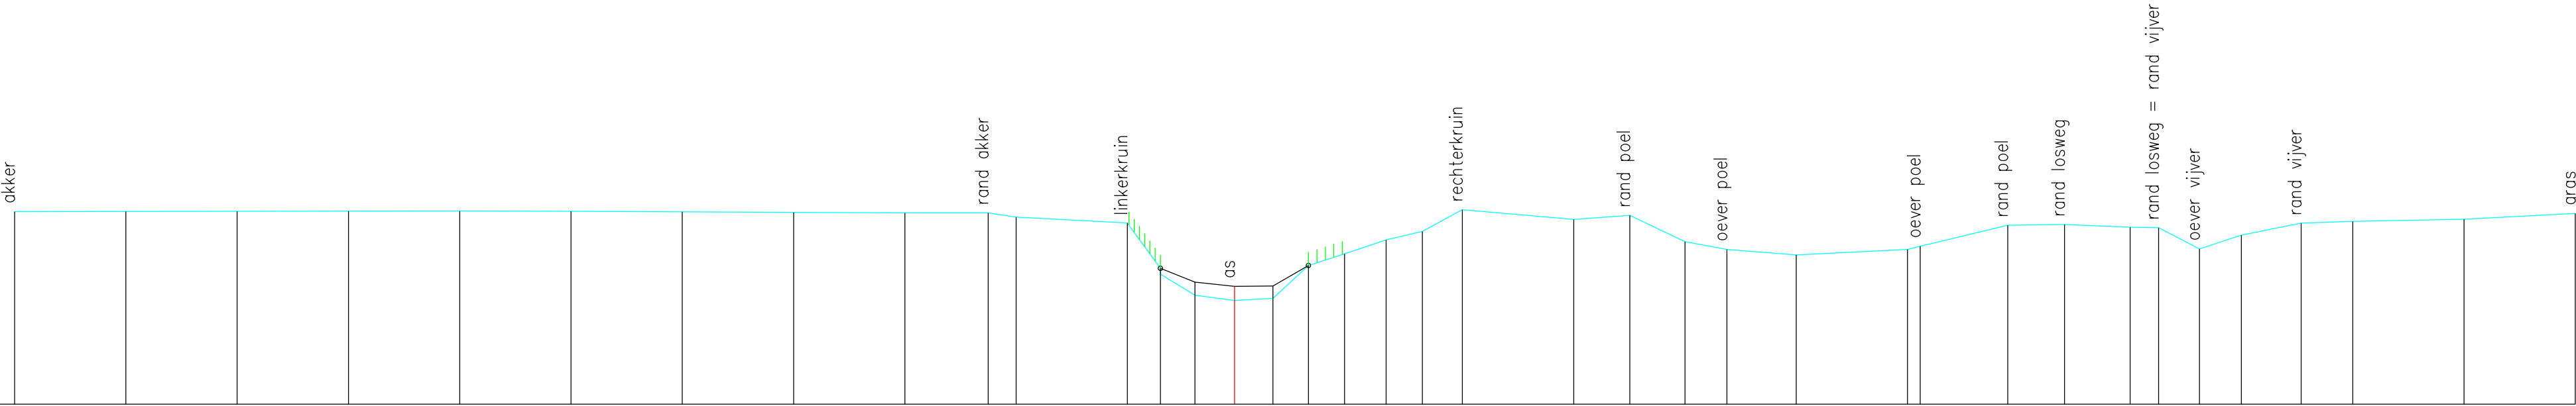

Vaste bodem	6.33	6.34	6.34	6.34	6.35	6.34	6.33	6.32	6.30	6.30	6.21	6.08	4.92	4.45	4.33	4.38	5.12	5.38	5.70	5.89	6.38	6.16	6.25	5.66	5.48	5.36	5.48	5.55	6.03	6.04	5.98	5.97	5.49	5.80	6.07	6.11	6.16	6.29
Slibbodem													5.06	4.74	4.65	4.66	5.12																					
Tussenafstand	2.50	2.50	2.50	2.50	2.50	2.50	2.50	2.50	1.87	0.63	2.50	0.74	0.78	0.89	0.86	0.80	0.81	0.93	0.81	0.90	2.50	1.26	1.24	0.94	1.56	2.50	0.28	1.97	1.28	1.47	0.64	0.92	0.94	1.34	1.16	2.50	2.50	
Samengestelde afstand	-27.40	-24.90	-22.40	-19.90	-17.40	-14.90	-12.40	-9.90	-7.40	-5.53	-4.90	-2.40	-1.66	-0.89	0.00	0.86	1.66	2.47	3.41	4.22	5.12	7.62	8.88	10.12	11.06	12.62	15.12	15.40	17.37	18.65	20.12	20.76	21.68	22.62	23.96	25.12	27.62	30.12