


DP342
Lsch 1/100
Hsch 1/100

V–vlak
2.00m.

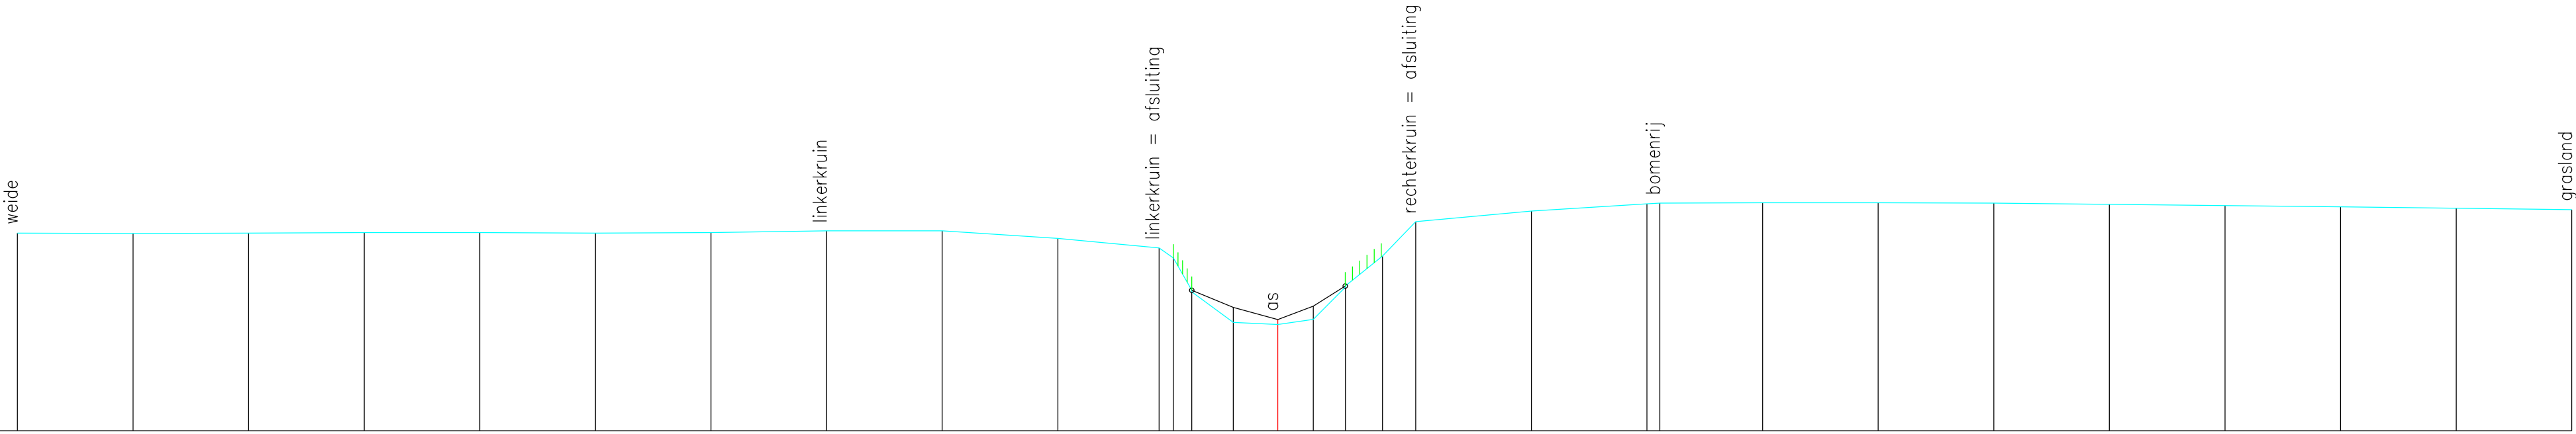

Vaste bodem	6.28	6.27	6.28	6.29	6.29	6.28	6.29	6.33	6.33	6.17	5.96	5.74	5.01	4.35	4.30	4.41	5.11	5.78	6.53	6.76	6.91	6.93	6.94	6.94	6.93	6.90	6.87	6.85	6.82	6.79
Slibbodem											5.04	4.67	0.96	4.41	4.70	5.13														
Tussenafstand	2.50	2.50	2.50	2.50	2.50	2.50	2.50	2.50	2.50	2.19	0.31	0.40	0.90	0.96	0.77	0.69	0.80	0.72		2.50	2.50	0.28	2.22	2.50	2.50	2.50	2.50	2.50	2.50	2.50
Samengestelde afstand	-27.26	-24.76	-22.26	-19.76	-17.26	-14.76	-12.26	-9.76	-7.26	-4.76	-2.56	-2.76	-1.86	-0.96	0.00	0.77	1.46	2.27	2.99	5.49	7.99	8.26	10.49	12.99	15.49	17.99	20.49	22.99	25.49	27.99