


DP343
Lsch 1/100
Hsch 1/100

V–vlak
2.00m.

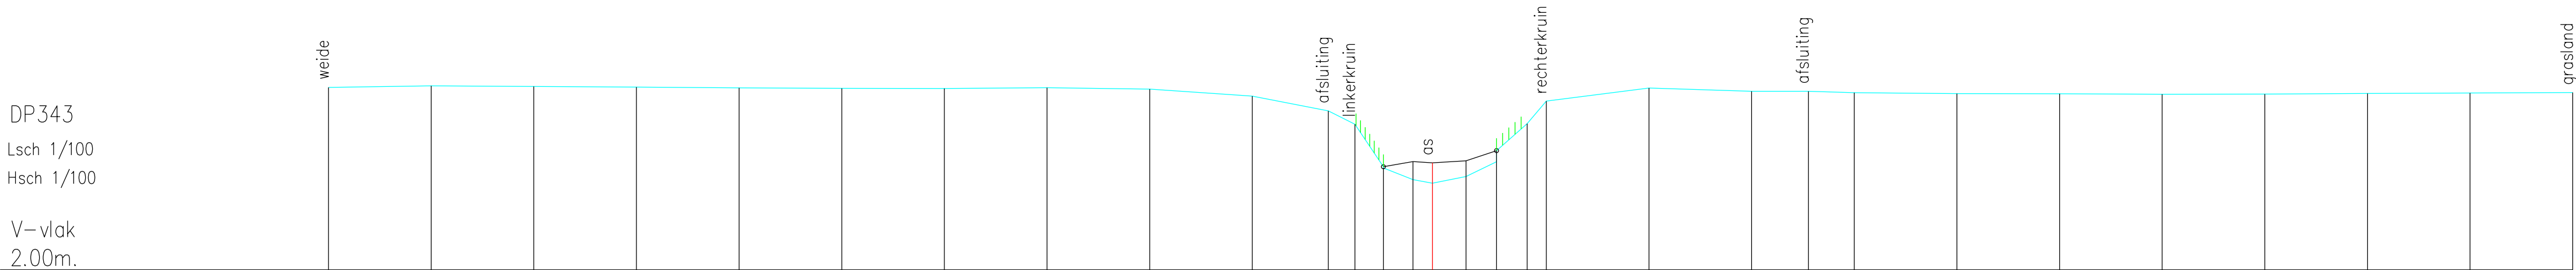

Vaste bodem	6.45	6.48	6.47	6.46	6.44	6.42	6.42	6.44	6.41	6.23	5.87	5.55	4.48	4.20	4.11	4.28	4.63	5.56	6.11	6.43	6.35	6.35	6.32	6.30	6.29	6.28	6.28	6.30	6.31	6.32
Slibbodem													4.51	4.64	4.61	4.66	4.91													
Tussenafstand	2.50	2.50	2.50	2.50	2.50	2.50	2.50	2.50	2.50	1.85	0.65	0.69	0.72	0.47	0.82	0.74	0.75	0.47	2.50	2.50	1.39	1.11	2.50	2.50	2.50	2.50	2.50	2.50	2.50	2.50
Samengestelde afstand	-26.89	-24.39	-21.89	-19.39	-16.89	-14.39	-11.89	-9.39	-6.89	-4.39	-2.53	-1.89	-1.19	-0.47	0.00	0.82	1.56	2.31	2.77	5.27	7.77	9.16	10.27	12.77	15.27	17.77	20.27	22.77	25.27	27.77