


DP344
Lsch 1/100
Hsch 1/100

V–vlak
2.00m.

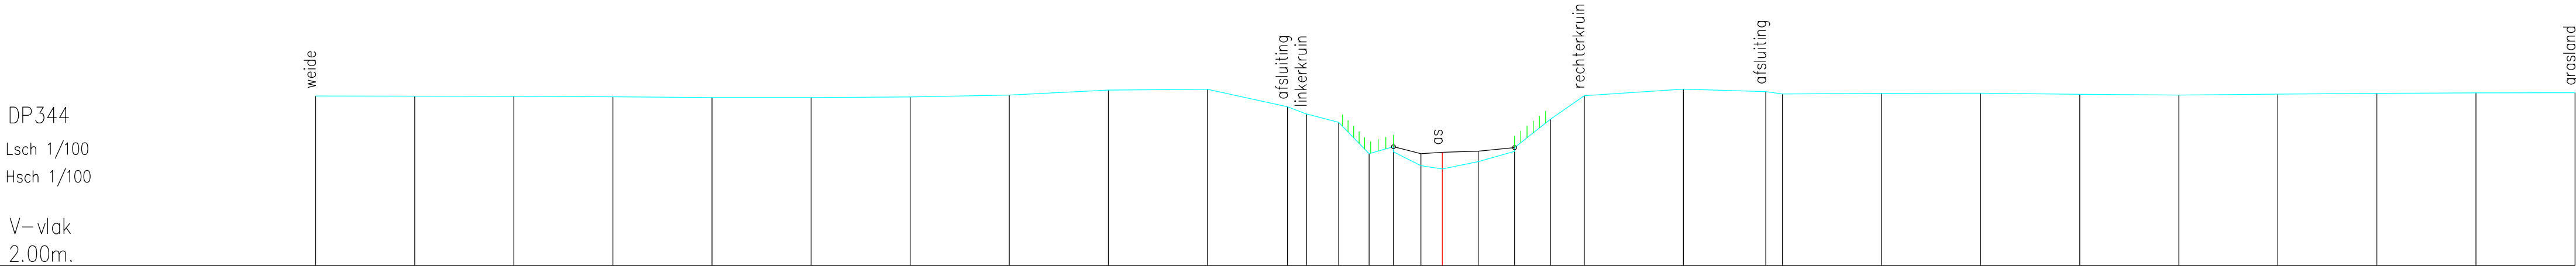

Vaste bodem	6.28	6.28	6.27	6.26	6.24	6.24	6.26	6.30	6.43	6.45	6.01	5.82	5.61	4.82	4.87	4.52	4.44	4.62	4.88	5.69	6.29	6.45	6.39	6.33	6.35	6.35	6.32	6.31	6.33	6.34	6.36	6.36	
Slibbodem																																	
Tussenafstand	2.50	2.50	2.50	2.50	2.50	2.50	2.50	2.50	2.50	2.02	0.48	0.81	0.77	5.00	0.69	4.82	4.86	4.89	4.98	0.90	0.86	2.50	2.08	0.42	2.50	2.50	2.50	2.50	2.50	2.50	2.50	2.50	
Samengestelde afstand	-28.43	-25.93	-23.43	-20.93	-18.43	-15.93	-13.43	-10.93	-8.43	-5.93	-3.91	-3.43	-2.62	-1.85	-1.23	-0.54	0.00	0.91	0.92	1.82	2.73	3.58	6.08	8.16	8.38	11.08	13.58	16.08	18.58	21.08	23.58	26.08	28.58