


DP345
Lsch 1/100
Hsch 1/100

V–vlak
2.00m.

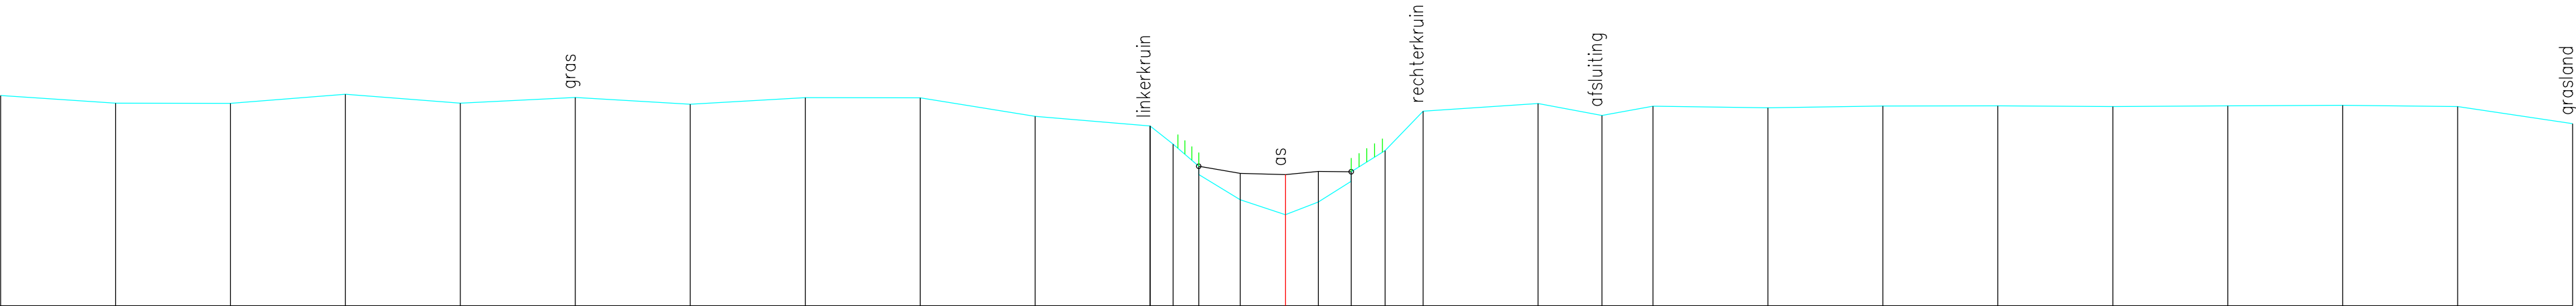

Vaste bodem	6.58	6.42	6.41	6.61	6.42	6.54	6.39	6.53	6.53	6.13	5.92	5.52	4.86	4.31	3.99	4.26	4.71	5.38	6.24	6.41	6.15	6.35	6.32	6.35	6.36	6.34	6.36	6.37	6.34	5.97
Slibbodem													5.04	4.88	4.86	4.93	4.92													
Tussenafstand		2.50	2.50	2.50	2.50	2.50	2.50	2.50	2.50	2.50	0.50	0.56	0.90	0.98	0.72	0.71	0.74	0.83	2.50	1.39	1.11	2.50	2.50	2.50	2.50	2.50	2.50	2.50	2.50	2.50
Samengestelde afstand	-27.95	-25.45	-22.95	-20.45	-17.95	-15.45	-12.95	-10.45	-7.95	-5.45	-2.95	-2.44	-1.89	-0.98	0.00	0.72	1.43	2.17	2.99	5.49	6.88	7.99	10.49	12.99	15.49	17.99	20.49	22.99	25.49	27.99