


Hsch 1/100

2.00m.

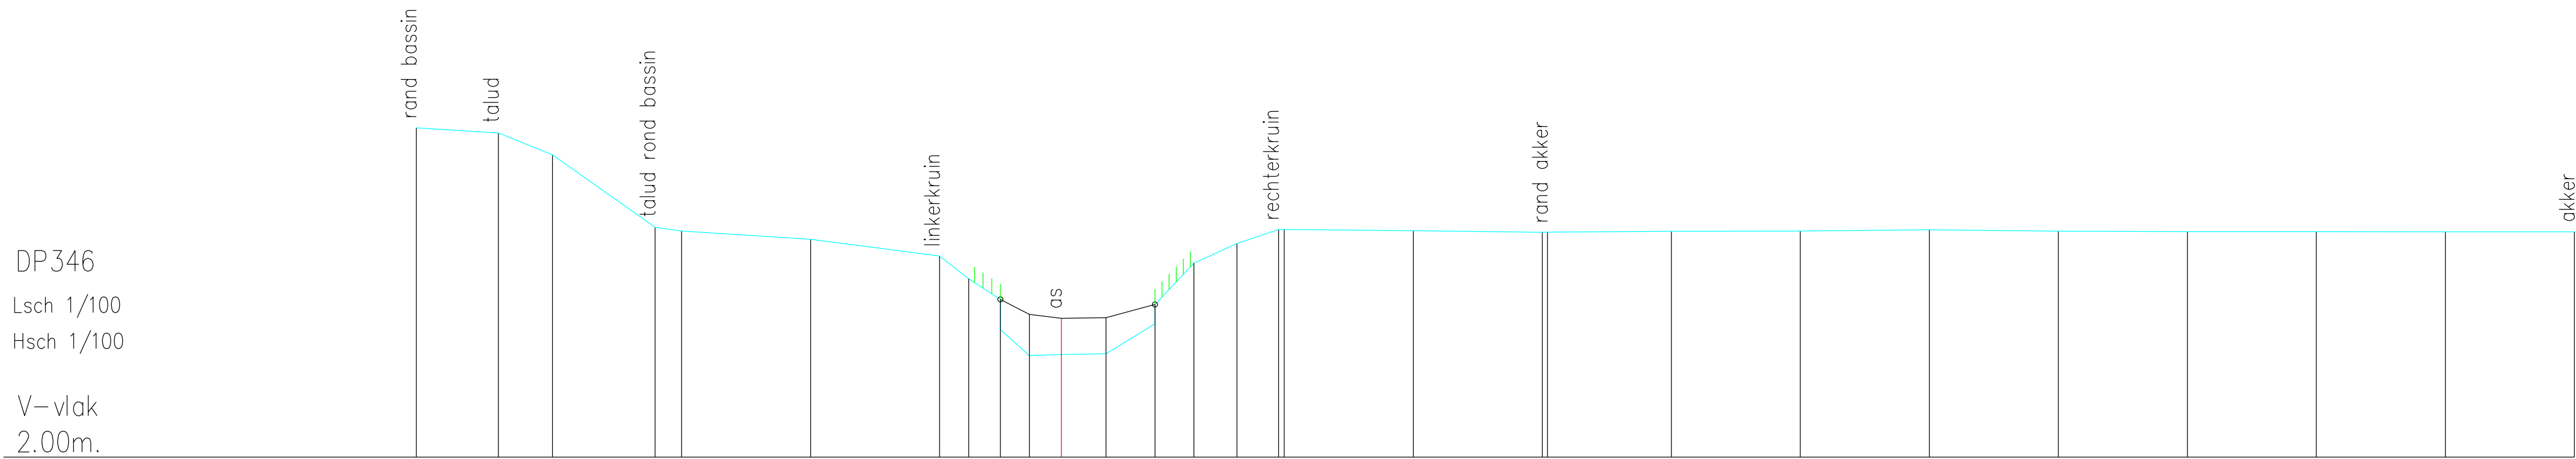

|                       |        
|-----------------------|--------|--------|-------|-------|-------|-------|-------|-------|-------|-------|------|------|------|------|------|------|------|------|------|------|-------|-------|-------|-------|-------|-------|-------|-------|
| Vaste bodem           | 8.38   | 8.28   | 7.85  | 6.45  | 6.38  | 6.22  | 5.89  | 5.45  | 4.47  | 3.97  | 3.99 | 4.00 | 4.58 | 5.75 | 6.14 | 6.41 | 6.41 | 6.39 | 6.35 | 6.36 | 6.37  | 6.38  | 6.40  | 6.37  | 6.37  | 6.36  | 6.36  | 6.36  |
| Slibbodem             |        |        |       |       |       |       |       |       | 5.05  | 4.76  | 4.69 | 4.70 | 4.96 |      |      |      |      |      |      |      |       |       |       |       |       |       |       |       |
| Tussenafstand         |        | 1.59   | 1.05  | 1.99  | 0.51  | 2.50  | 2.50  | 0.57  | 0.61  | 0.56  | 0.62 | 0.86 | 0.95 | 0.75 | 0.84 | 0.81 | 0.11 | 2.50 | 2.50 | 0.10 | 2.40  | 2.50  | 2.50  | 2.50  | 2.50  | 2.50  | 2.50  | 2.50  |
| Samengestelde afstand | -12.50 | -10.91 | -9.86 | -7.87 | -7.36 | -4.86 | -2.36 | -1.79 | -1.18 | -0.62 | 0.00 | 0.86 | 1.81 | 2.57 | 3.40 | 4.21 | 4.32 | 6.82 | 9.32 | 9.42 | 11.82 | 14.32 | 16.82 | 19.32 | 21.82 | 24.32 | 26.82 | 29.32 |