


DP347
Lsch 1/100
Hsch 1/100

V-vlak
2.00m.

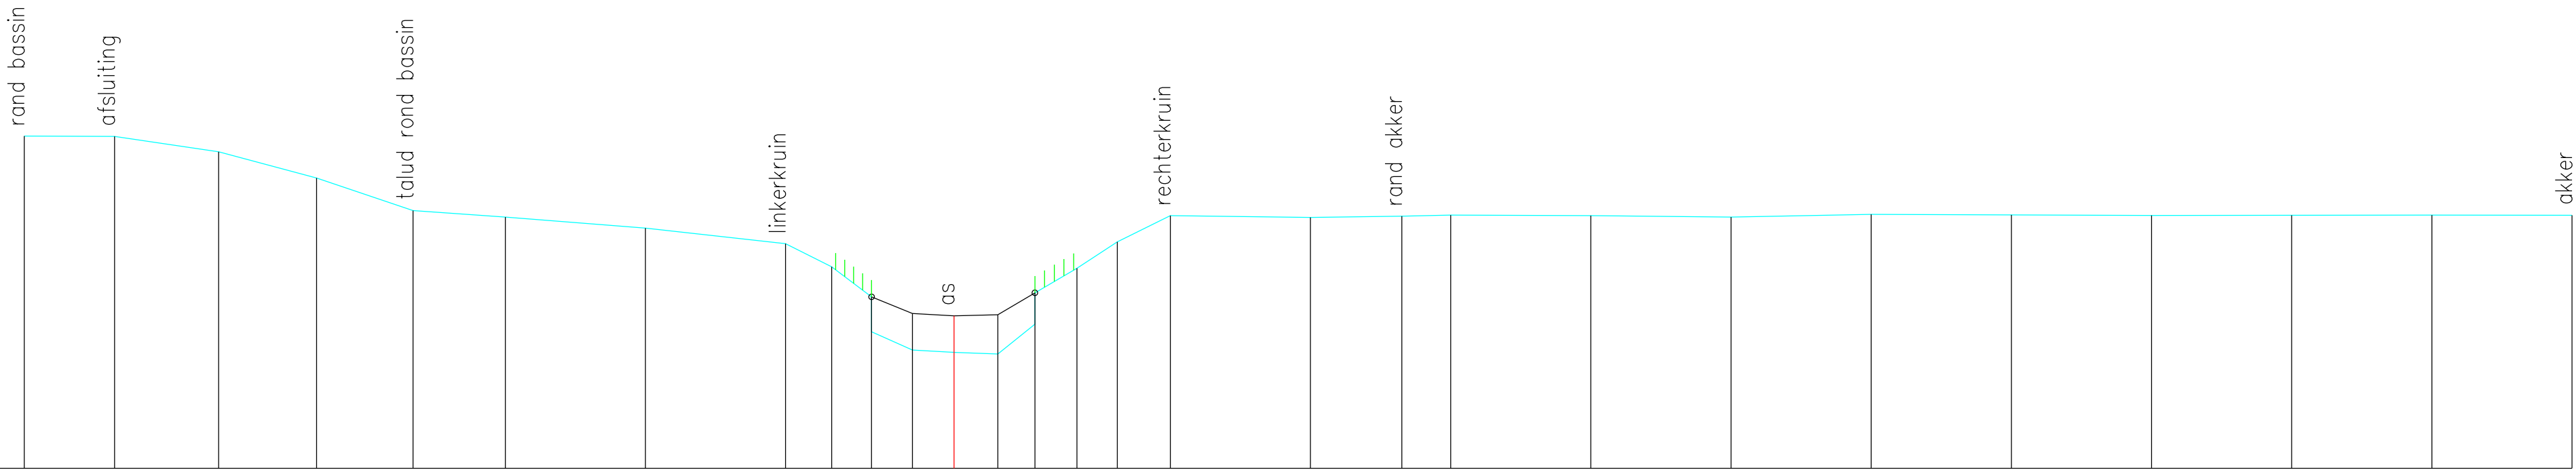

Vaste bodem	7.93	7.92	7.65	7.18	6.60	6.48	6.29	6.01	5.59	4.44	4.11	4.07	4.04	4.57	5.57	6.04	6.51	6.48	6.50	6.52	6.51	6.48	6.53	6.52	6.51	6.52	6.52	6.52
Slibbodem										5.06	4.76	4.72	4.74	5.13														
Tussenafstand	1.61	1.86	1.75	1.72	1.65	2.50	2.50	0.82	0.71	0.73	0.74	0.78	0.66	0.75	0.72	0.94	2.50	1.63	0.87	2.50	2.50	2.50	2.50	2.50	2.50	2.50	2.50	2.50
Samengestelde afstand	-16.58	-14.97	-13.11	-11.37	-9.65	-8.00	-5.50	-3.00	-2.18	-1.47	-0.74	0.00	0.78	1.44	2.19	2.91	3.86	6.36	7.98	8.86	11.36	13.86	16.36	18.86	21.36	23.86	26.36	28.86