


DP350
Lsch 1/100
Hsch 1/100
V-vlak
2.00m.

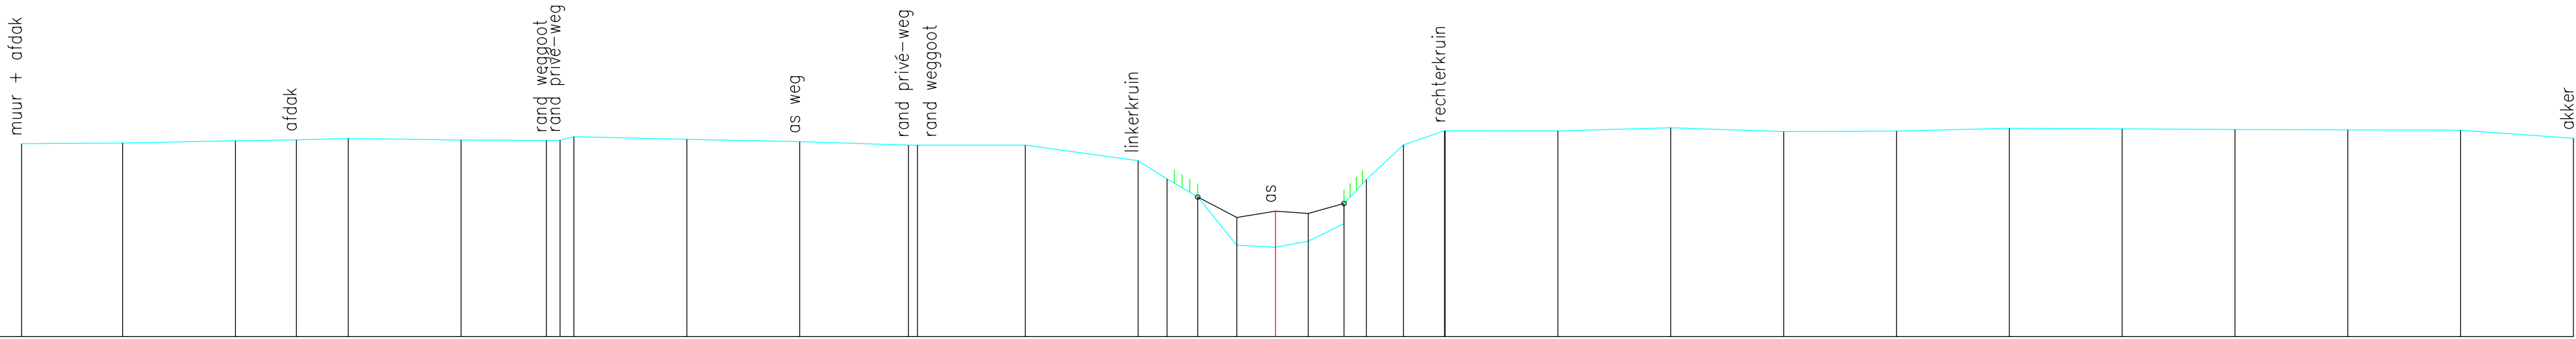

Vaste bodem	6.27	6.29	6.34	6.36	6.39	6.35	6.35	6.33	6.37	6.32	6.24	6.24	6.24	5.90	5.49	5.09	4.02	3.98	4.11	4.50	5.47	6.25	6.56	6.56	6.55	6.62	6.54	6.55	6.61	6.60	6.59	6.58	6.57	6.39	
Slibbodem																5.09	4.64	4.78	4.73	4.95															
Tussenafstand	2.24	2.50	1.35	1.15	2.50	1.89	0.30	0.31	2.50	2.50	2.41	0.20	2.39	2.50	0.64	0.68	0.87	0.86	0.72	0.79	0.50	0.82	0.91	0.01	2.50	2.50	2.50	2.50	2.50	2.50	2.50	2.50	2.50		
Samengestelde afstand	-27.78	-25.54	-23.04	-21.69	-20.54	-18.04	-16.15	-15.83	-13.54	-13.04	-10.54	-8.13	-7.93	-5.54	-3.04	-2.40	-1.73	-0.86	0.00	0.72	1.52	2.02	2.83	3.74	3.76	6.26	8.76	11.26	13.76	16.26	18.76	21.26	23.76	26.26	28.76