


DP352
Lsch 1/100
Hsch 1/100

V-vlak
2.00m.

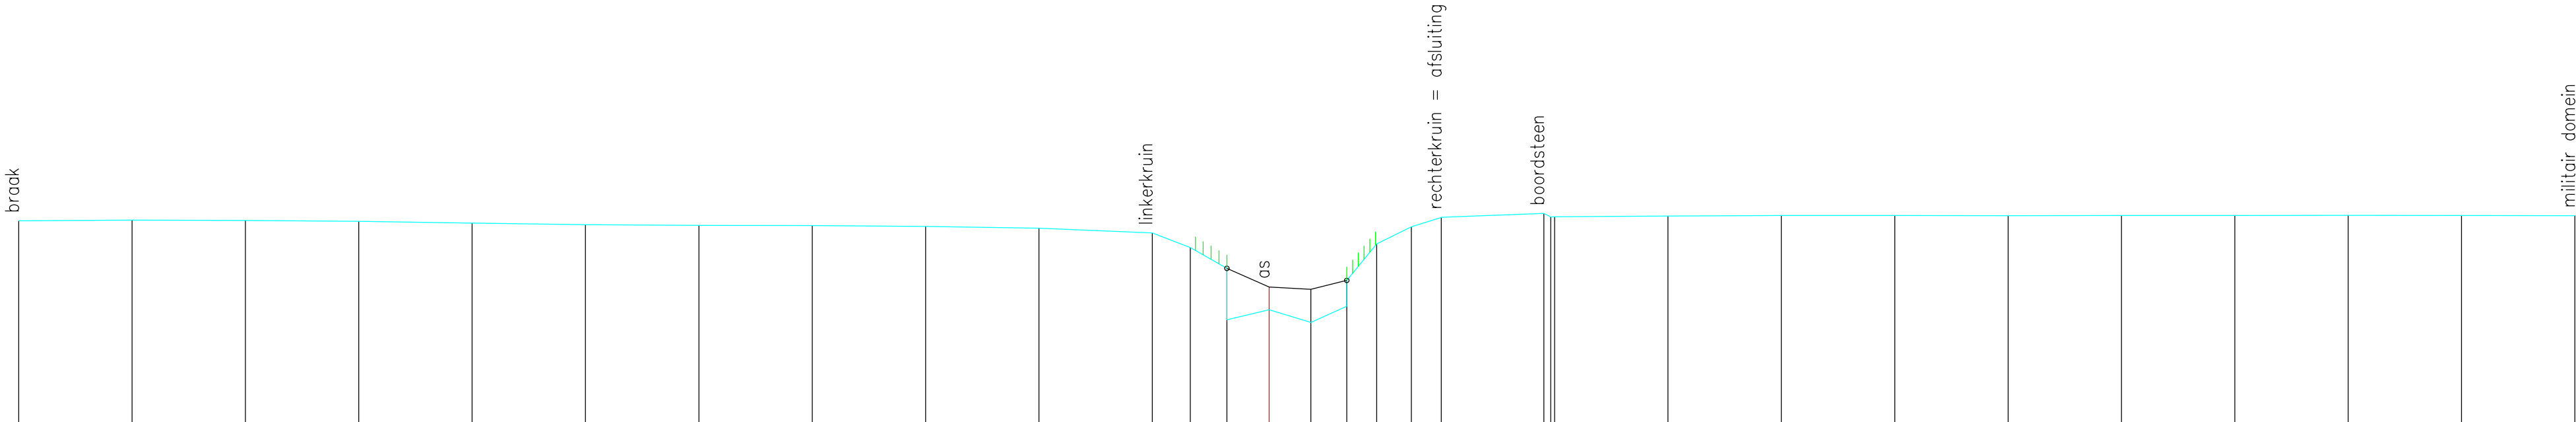

Vaste bodem	6.45	6.46	6.45	6.43	6.39	6.36	6.35	6.34	6.32	6.28	6.18	5.86	4.26	4.49	4.21	4.56	5.94	6.31	6.52	6.61	6.53	6.54	6.55	6.56	6.56	6.56	6.56	6.57	6.56	6.56	
Slibbodem													5.40	4.99	4.94	5.13															
Tussenafstand		2.50	2.50	2.50	2.50	2.50	2.50	2.50	2.50	2.50	0.84	0.81	0.93	0.92	0.79	0.66	0.76	0.66	2.26	0.09	0.15	2.50	2.50	2.50	2.50	2.50	2.50	2.50	2.50	2.50	
Samengestelde afstand	-27.58	-25.08	-22.58	-20.08	-17.58	-15.08	-12.58	-10.08	-7.58	-5.08	-2.58	-1.74	-0.93	0.00	0.92	1.71	2.37	3.14	3.80	6.06	6.27	6.30	8.80	11.30	13.80	16.30	18.80	21.30	23.80	26.30	28.80