


DP354
Lsch 1/100
Hsch 1/100

V–vlak
2.00m.

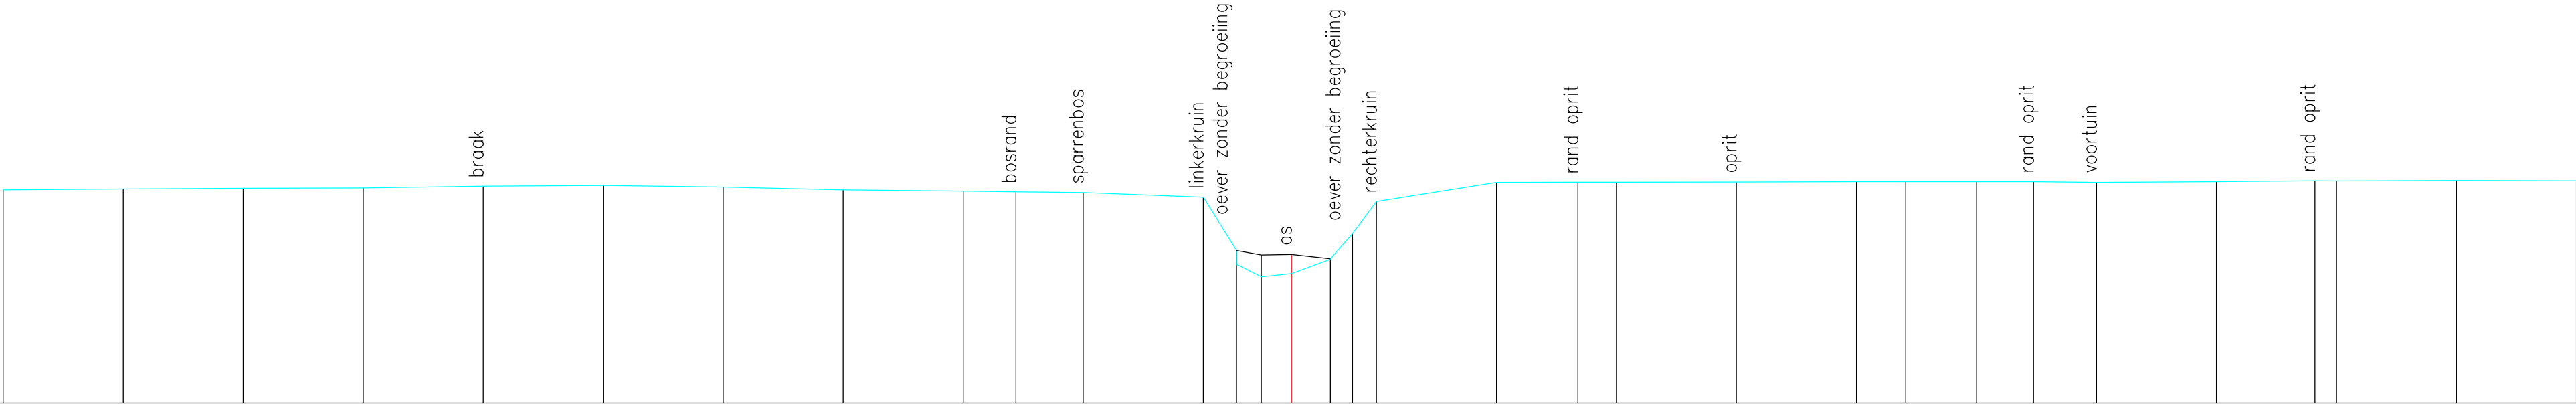

Vaste bodem	6.44	6.46	6.47	6.48	6.52	6.53	6.50	6.44	6.41	6.40	6.39	6.29	4.89	4.63	4.70	5.00	5.53	6.20	6.60	6.60	6.60	6.61	6.61	6.61	6.61	6.61	6.60	6.61	6.63	6.63	6.64	6.63
Slibbodem													5.18	5.08	5.10	5.00																
Tussenafstand	2.50	2.50	2.50	2.50	2.50	2.50	2.50	2.50	2.50	1.10	1.40	2.50	0.69	0.52	0.63	0.81	0.46	0.50	2.50	1.70	0.80	2.50	2.50	1.03	1.47	1.19	1.31	2.50	2.05	0.45	2.50	2.50
Samengestelde afstand	-26.84	-24.34	-21.84	-19.34	-16.84	-14.34	-11.84	-9.34	-6.84	-5.74	-4.34	-1.84	-1.15	-0.63	0.00	0.81	1.27	1.77	4.27	5.97	6.77	9.27	11.77	12.80	14.27	15.46	16.77	19.27	21.32	21.77	24.27	26.77