


DP355
Lsch 1/100
Hsch 1/100

V-vlak
2.00m.

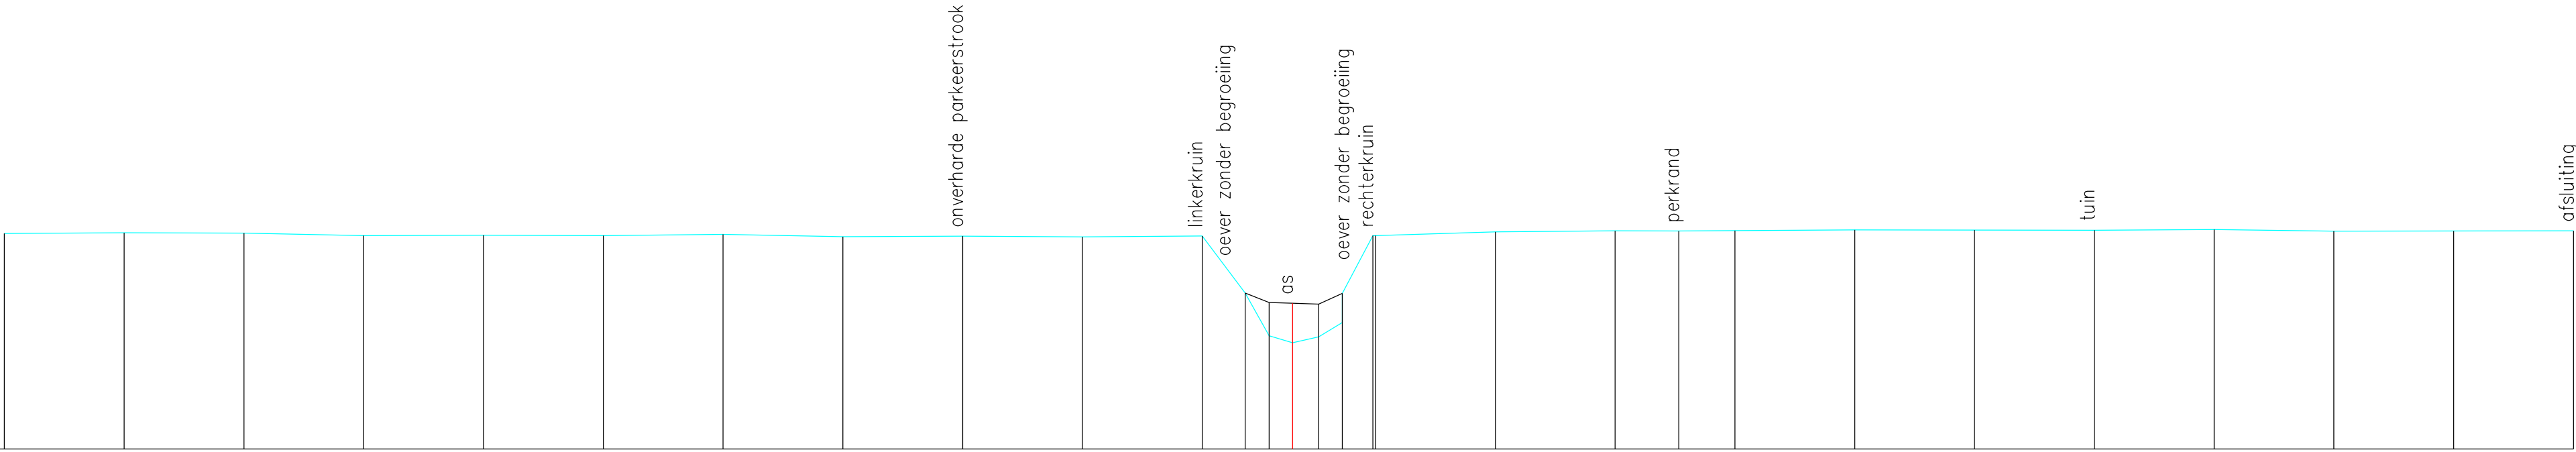

Vaste bodem	6.50	6.51	6.51	6.45	6.46	6.45	6.48	6.43	6.44	6.43	6.44	5.25	4.36	4.22	4.34	4.64	6.45	6.45	6.53	6.55	6.55	6.56	6.57	6.57	6.57	6.58	6.55	6.55	6.55
Slibbodem												5.25	5.06	5.04	5.02	5.25													
Tussenafstand	2.50	2.50	2.50	2.50	2.50	2.50	2.50	2.50	2.50	2.50	2.50	0.90	0.50	0.49	0.55	0.49	0.64	2.50	2.50	1.33	1.17	2.50	2.50	2.50	2.50	2.50	2.50	2.50	
Samengestelde afstand	-26.88	-24.38	-21.88	-19.38	-16.88	-14.38	-11.88	-9.38	-6.88	-4.38	-1.88	-0.99	-0.49	0.00	0.55	1.04	1.67	4.23	6.73	8.06	9.23	11.73	14.23	16.73	19.23	21.73	24.23	26.73	