


DP357
Lsch 1/100
Hsch 1/100

V-vlak
2.00m.

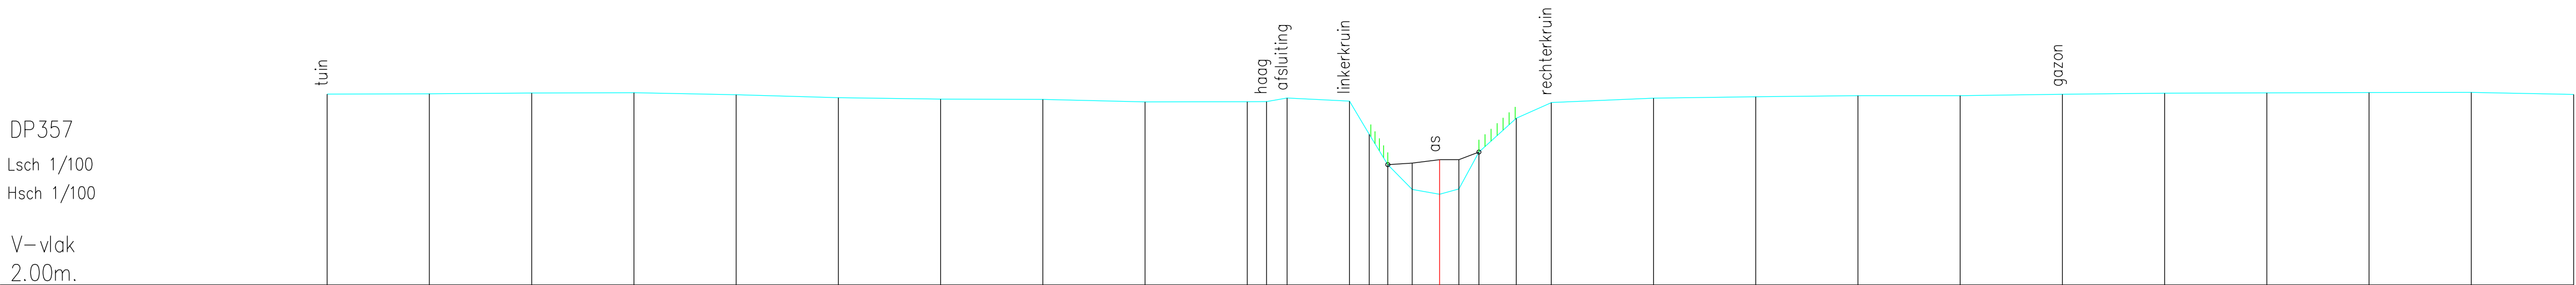

Vaste bodem	6.66	6.67	6.68	6.69	6.64	6.57	6.54	6.53	6.47	6.47	6.48	6.56	6.49	5.68	4.94	4.33	4.21	5.06	4.34	5.24	6.07	6.45	6.56	6.59	6.62	6.62	6.66	6.68	6.69	6.70	6.70	6.65
Slibbodem															4.94	4.97	5.06	5.06	5.06	5.24												
Tussenafstand	2.50	2.50	2.50	2.50	2.50	2.50	2.50	2.50	2.50	0.47	0.50	1.53	0.48	0.45	0.60	0.67	0.47	0.47	0.49	0.91	0.86	2.50	2.50	2.50	2.50	2.50	2.50	2.50	2.50	2.50	2.50	2.50
Samengestelde afstand	-27.20	-24.70	-22.20	-19.70	-17.20	-14.70	-12.20	-9.70	-7.20	-4.70	-4.23	-3.73	-2.20	-1.72	-1.26	-0.67	0.00	0.47	0.96	1.88	2.73	5.23	7.73	10.23	12.73	15.23	17.73	20.23	22.73	25.23	27.73	