


DP358  
Lsch 1/100  
Hsch 1/100  
  
V-vlak  
2.00m.

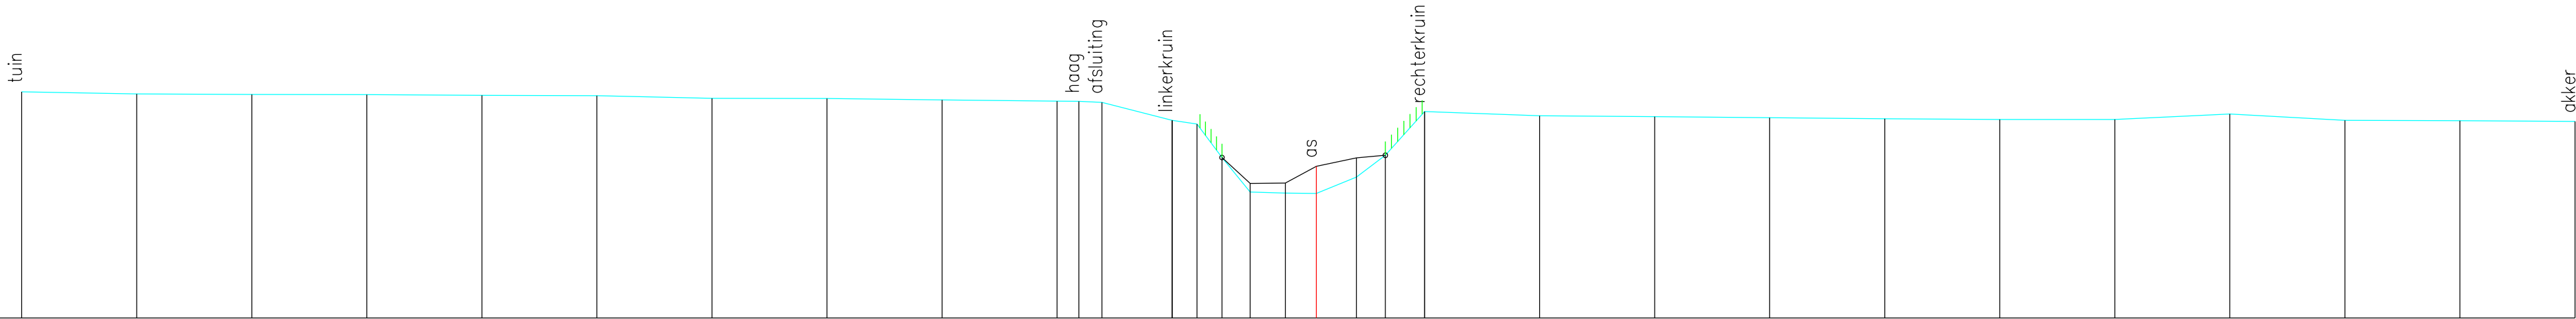

|                       |        
|-----------------------|--------|--------|--------|--------|--------|--------|--------|--------|-------|-------|-------|-------|-------|-------|-------|-------|-------|------|------|------|------|------|------|------|-------|-------|-------|-------|-------|-------|-------|
| Vaste bodem           | 6.91   | 6.87   | 6.85   | 6.85   | 6.83   | 6.82   | 6.77   | 6.77   | 6.73  | 6.71  | 6.70  | 6.68  | 6.29  | 6.21  | 5.48  | 4.74  | 4.71  | 4.70 | 5.06 | 5.53 | 6.48 | 6.39 | 6.37 | 6.35 | 6.32  | 6.31  | 6.31  | 6.43  | 6.29  | 6.29  | 6.27  |
| Slibbodem             |        |        |        |        |        |        |        |        |       |       |       |       |       |       | 5.48  | 4.92  | 4.93  | 5.29 | 5.48 | 5.53 |      |      |      |      |       |       |       |       |       |       |       |
| Tussenafstand         | 2.50   | 2.50   | 2.50   | 2.50   | 2.50   | 2.50   | 2.50   | 2.50   | 2.50  | 0.50  | 1.52  | 0.54  | 0.54  | 0.61  | 0.76  | 0.67  | 0.87  | 0.63 | 0.85 | 2.50 | 2.50 | 2.50 | 2.50 | 2.50 | 2.50  | 2.50  | 2.50  | 2.50  | 2.50  | 2.50  |       |
| Samengestelde afstand | -28.13 | -25.63 | -23.13 | -20.63 | -18.13 | -15.63 | -13.13 | -10.63 | -8.13 | -5.63 | -5.16 | -4.66 | -3.13 | -2.59 | -2.05 | -1.44 | -0.67 | 0.00 | 0.87 | 1.50 | 2.35 | 4.85 | 7.35 | 9.85 | 12.35 | 14.85 | 17.35 | 19.85 | 22.35 | 24.85 | 27.35 |