


DP359
Lsch 1/100
Hsch 1/100

V-vlak
2.00m.

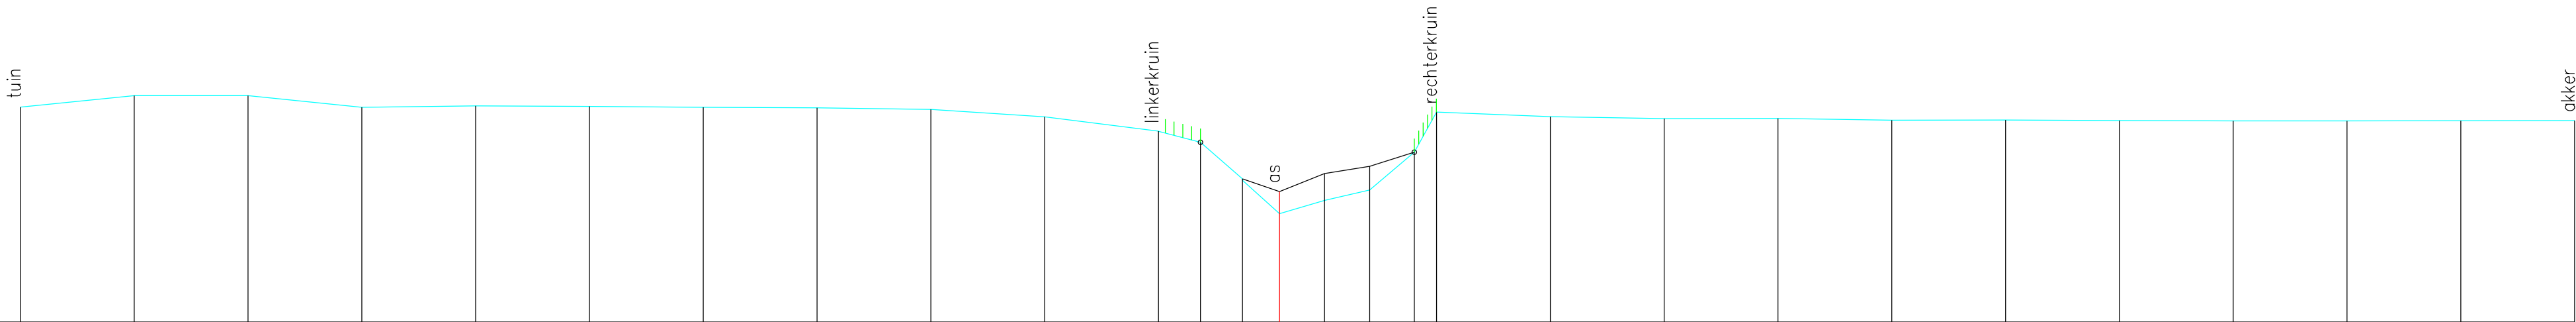

Vaste bodem	6.71	6.97	6.97	6.71	6.74	6.73	6.71	6.70	6.66	6.50	6.19	5.94	5.11	4.38	4.67	4.90	5.73	6.61	6.51	6.46	6.47	6.43	6.43	6.42	6.41	6.41	6.41	6.42
Slibbodem													5.14	4.86	5.26	5.41	5.73											
Tussenafstand	2.50	2.50	2.50	2.50	2.50	2.50	2.50	2.50	2.50	2.50	0.92	0.92	0.81	0.99	0.99	0.98	0.49	2.50	2.50	2.50	2.50	2.50	2.50	2.50	2.50	2.50	2.50	2.50
Samengestelde afstand	-27.66	-25.16	-22.66	-20.16	-17.66	-15.16	-12.66	-10.16	-7.66	-5.16	-2.66	-1.74	-0.81	0.00	0.99	1.98	2.96	3.45	5.95	8.45	10.95	13.45	15.95	18.45	20.95	23.45	25.95	28.45