


DP36
Lsch 1/100
Hsch 1/100

V–vlak
0.00m.

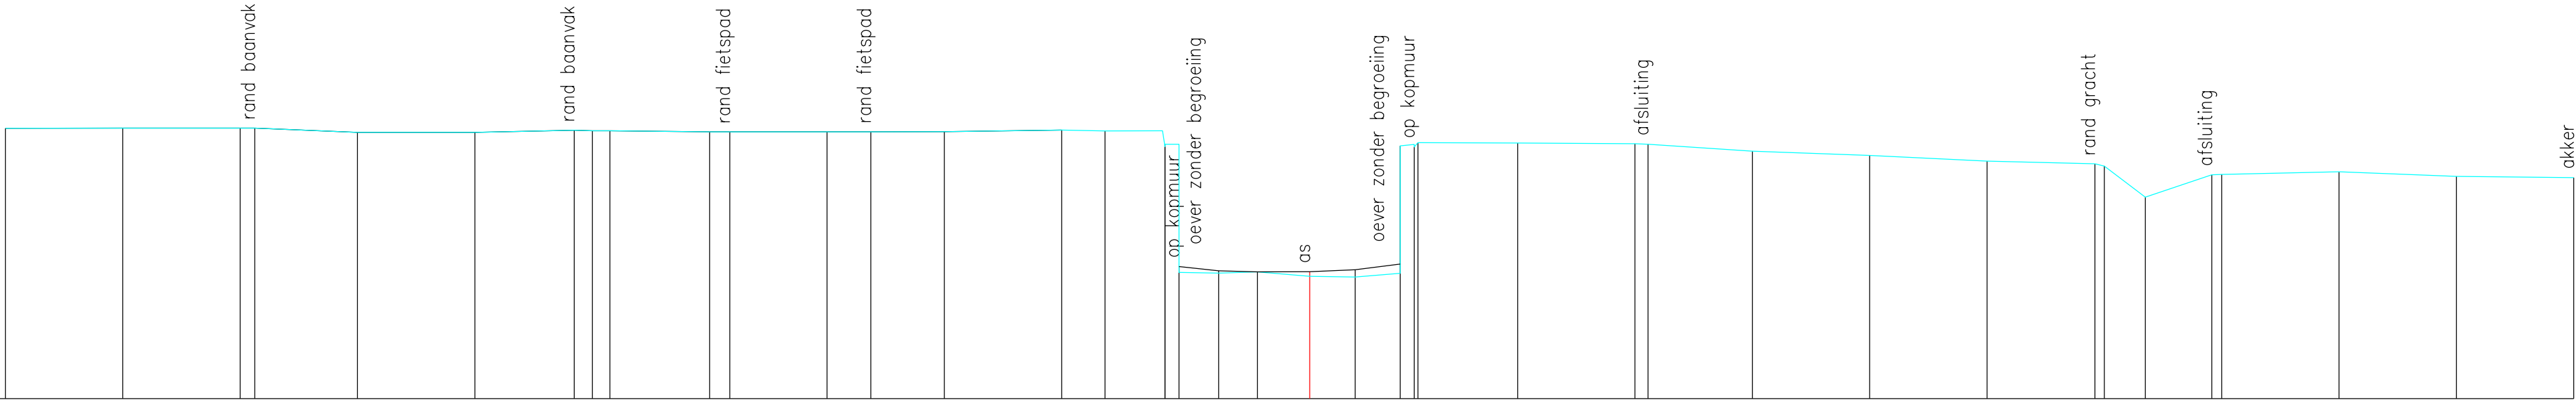

Vaste bodem	5.76	5.76	5.76	5.76	5.67	5.67	5.71	5.70	5.70	5.68	5.68	5.68	5.68	5.69	5.72	5.70	5.41	2.81	2.67	2.70	2.70	2.60	2.59	2.67	5.36	5.45	5.44	5.43	3.42	5.27	5.18	5.05	5.00	4.95	4.29	4.76	4.77	4.83	4.73	4.71
Slibbodem							0.38	0.38	2.12	0.43	2.07	0.93	1.57	2.50	0.92	1.23	0.05	0.85	0.82	1.11	0.97	0.96	5.38	0.30	2.12	2.50	0.28	2.22	2.50	2.50	2.30	0.20	0.87	1.42	0.21	2.50	2.50	2.50		
Tussenafstand	2.50	2.50	0.31	2.19	2.50	2.12	0.38	0.38	2.12	0.43	2.07	0.93	1.57	2.50	0.92	1.23	0.05	0.85	0.82	1.11	0.97	0.96	5.38	0.30	2.12	2.50	0.28	2.22	2.50	2.50	2.30	0.20	0.87	1.42	0.21	2.50	2.50	2.50		
Samengestelde afstand	-27.79	-25.29	-22.79	-22.48	-20.29	-17.79	-15.67	-15.29	-14.91	-12.79	-12.35	-10.29	-9.35	-7.79	-5.29	-4.36	-3.09	-2.79	-1.94	-1.11	0.00	0.97	1.93	2.23	2.30	4.43	6.93	7.21	9.43	11.93	14.43	16.73	16.93	17.80	19.22	19.43	21.93	24.43	26.93	