


DP361
Lsch 1/100
Hsch 1/100

V–vlak
2.00m.

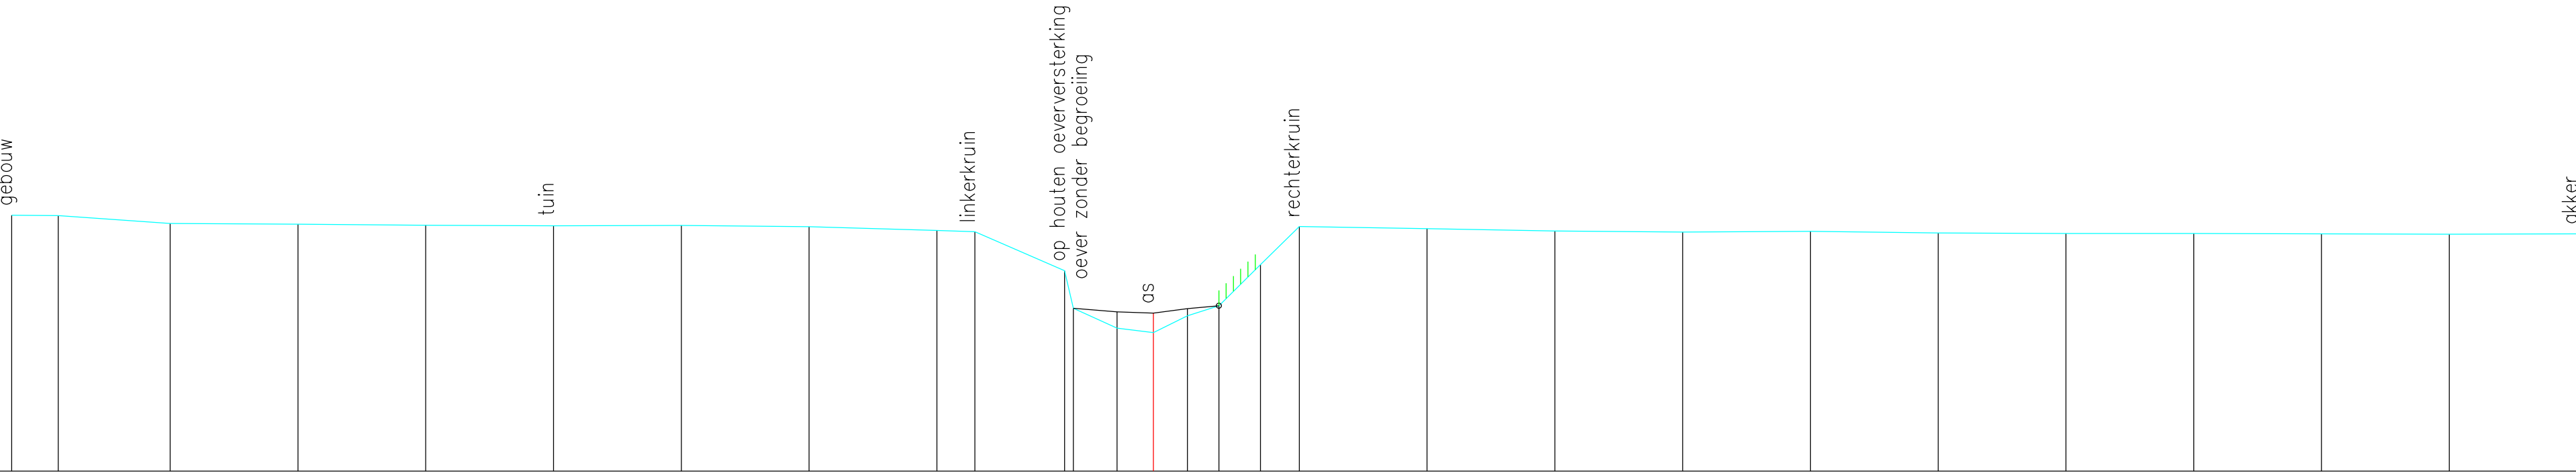

Vaste bodem	7.01	7.00	6.85	6.84	6.81	6.80	6.81	6.79	6.71	6.69	5.92	5.19	4.80	4.71	5.04	5.24	6.04	6.79	6.75	6.70	6.68	6.69	6.66	6.65	6.65	6.64	6.64	6.65
Slibbodem												5.19	5.12	5.09	5.18	5.24												
Tussenafstand	0.91	2.19	2.50	2.50	2.50	2.50	2.50	2.50	0.74	1.76	0.17	0.85	0.71	0.66	0.62	0.81	0.76	2.50	2.50	2.50	2.50	2.50	2.50	2.50	2.50	2.50	2.50	2.50
Samengestelde afstand	-22.34	-21.43	-19.24	-16.74	-14.24	-11.74	-9.24	-6.74	-4.24	-3.49	-1.74	-1.57	-0.71	0.00	0.66	1.28	2.09	2.85	5.35	7.85	10.35	12.85	15.35	17.85	20.35	22.85	25.35	27.85