


DP362
Lsch 1/100
Hsch 1/100

V—vlak
2.00m.

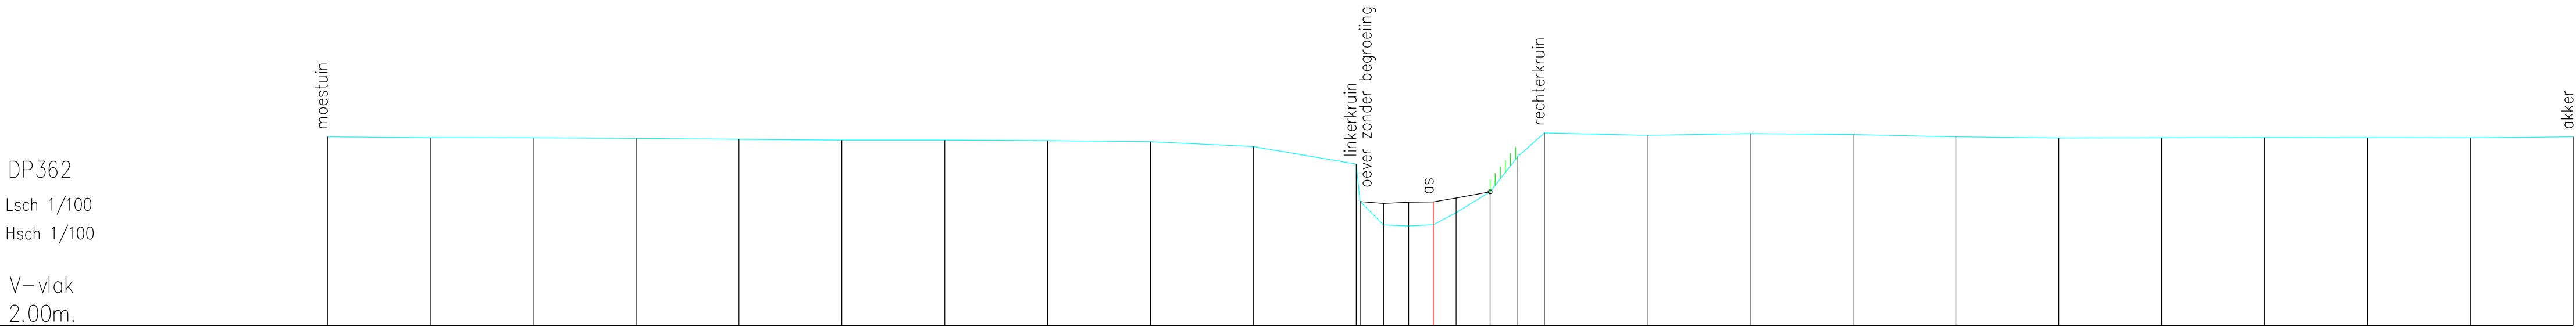

Vaste bodem	6.59	6.57	6.56	6.55	6.53	6.51	6.51	6.50	6.48	6.35	5.93	5.92	5.00	4.43	4.45	4.75	5.25	6.11	6.69	6.63	6.67	6.65	6.59	6.56	6.57	6.57	6.57	6.57	6.59
Slibbodem											5.93	5.92	5.00	4.43	4.45	4.75	5.25	6.11	6.69	6.63	6.67	6.65	6.59	6.56	6.57	6.57	6.57	6.57	6.59
Tussenafstand	2.50	2.50	2.50	2.50	2.50	2.50	2.50	2.50	2.50	2.50	0.10	0.57	0.61	0.60	0.55	0.83	0.68	0.64	2.50	2.50	2.50	2.50	2.50	2.50	2.50	2.50	2.50	2.50	2.50
Samengestelde afstand	-26.88	-24.38	-21.88	-19.38	-16.88	-14.38	-11.88	-9.38	-6.88	-4.38	-1.88	-1.21	-0.60	0.00	0.55	1.38	2.05	2.70	5.20	7.70	10.20	12.70	15.20	17.70	20.20	22.70	25.20	27.70	