


DP364
Lsch 1/100
Hsch 1/100

V-vlak
2.00m.

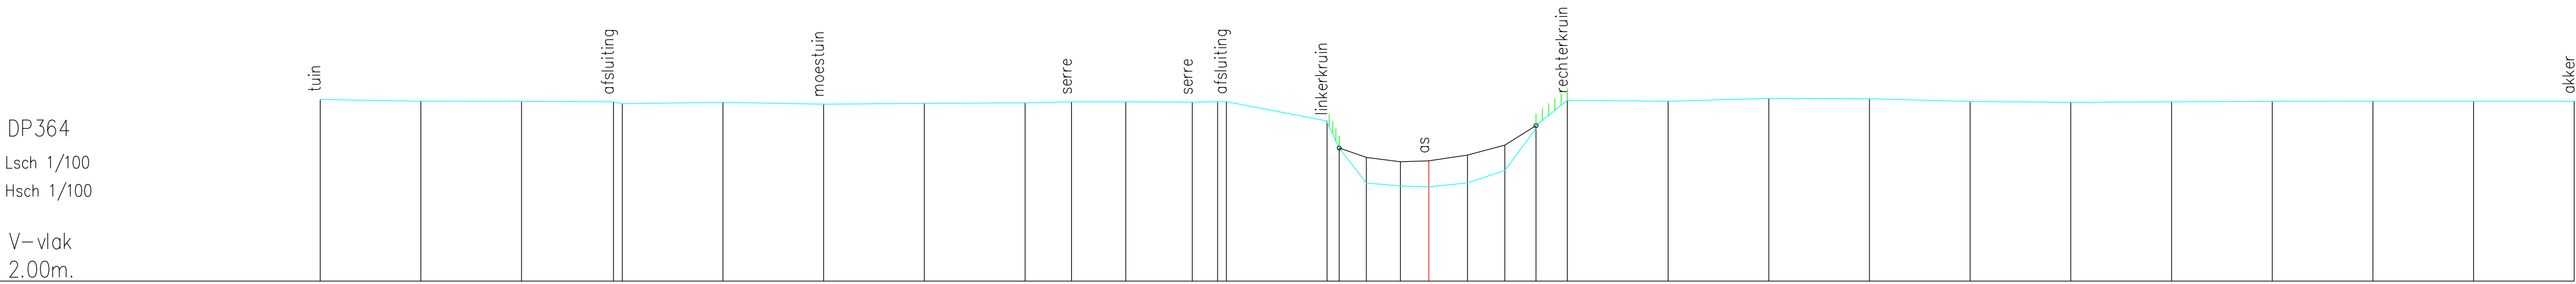

Vaste bodem	6.51	6.46	6.46	6.45	6.44	6.39	6.41	6.43	6.45	6.45	6.44	6.45	6.45	5.98	5.31	4.44	4.36	4.34	4.44	4.75	5.79	6.49	6.47	6.53	6.53	6.46	6.44	6.45	6.46	6.46	6.46	6.47	
Slibbodem														5.31	5.07	4.96	4.99	5.13	5.38	5.86													
Tussenafstand		2.50	2.50	2.28	0.22	2.50	2.50	2.50	2.50	1.15	1.35	1.65	0.63	0.22	2.50	0.67	0.85	0.70	0.96	0.93	0.77	0.78	2.50	2.50	2.50	2.50	2.50	2.50	2.50	2.50	2.50		
Samengestelde afstand	-27.52	-25.02	-22.52	-20.24	-20.02	-17.52	-15.02	-12.52	-10.02	-8.87	-7.52	-5.87	-5.25	-5.02	-2.52	-2.22	-1.55	-0.70	0.00	0.96	1.89	2.66	3.44	5.94	8.44	10.94	13.44	15.94	18.44	20.94	23.44	25.94	28.44