


DP365
Lsch 1/100
Hsch 1/100

V–vlak
2.00m.

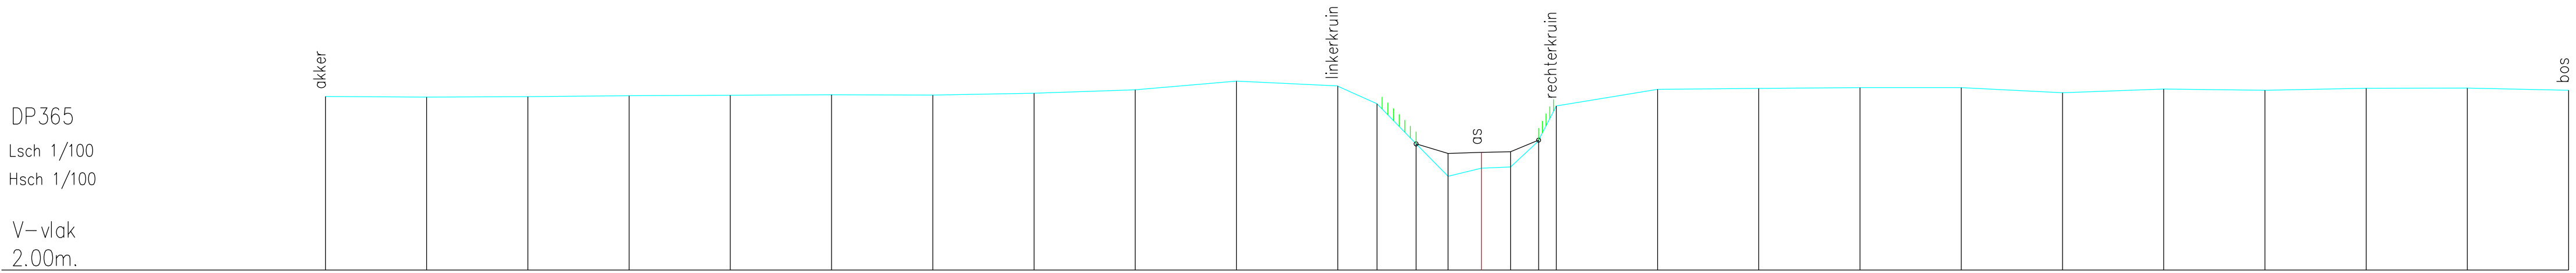

Vaste bodem	6.28	6.27	6.28	6.30	6.31	6.32	6.32	6.36	6.45	6.66	6.54	6.10	5.12	4.31	4.51	4.54	5.20	6.05	6.46	6.48	6.50	6.50	6.37	6.47	6.43	6.48	6.49	6.43
Slibbodem													5.11	4.88	4.90	4.92	5.20											
Tussenafstand	2.50	2.50	2.50	2.50	2.50	2.50	2.50	2.50	2.50	2.50	0.97	0.96	0.79	0.82	0.72	0.69	0.44		2.50	2.50	2.50	2.50	2.50	2.50	2.50	2.50	2.50	
Samengestelde afstand	-28.55	-26.05	-23.55	-21.05	-18.55	-16.05	-13.55	-11.05	-8.55	-6.05	-3.55	-2.58	-1.61	-0.82	0.00	0.72	1.41	1.85	4.35	6.85	9.35	11.85	14.35	16.85	19.35	21.85	24.35	26.85