


DP366
Lsch 1/100
Hsch 1/100

V-vlak
2.00m.

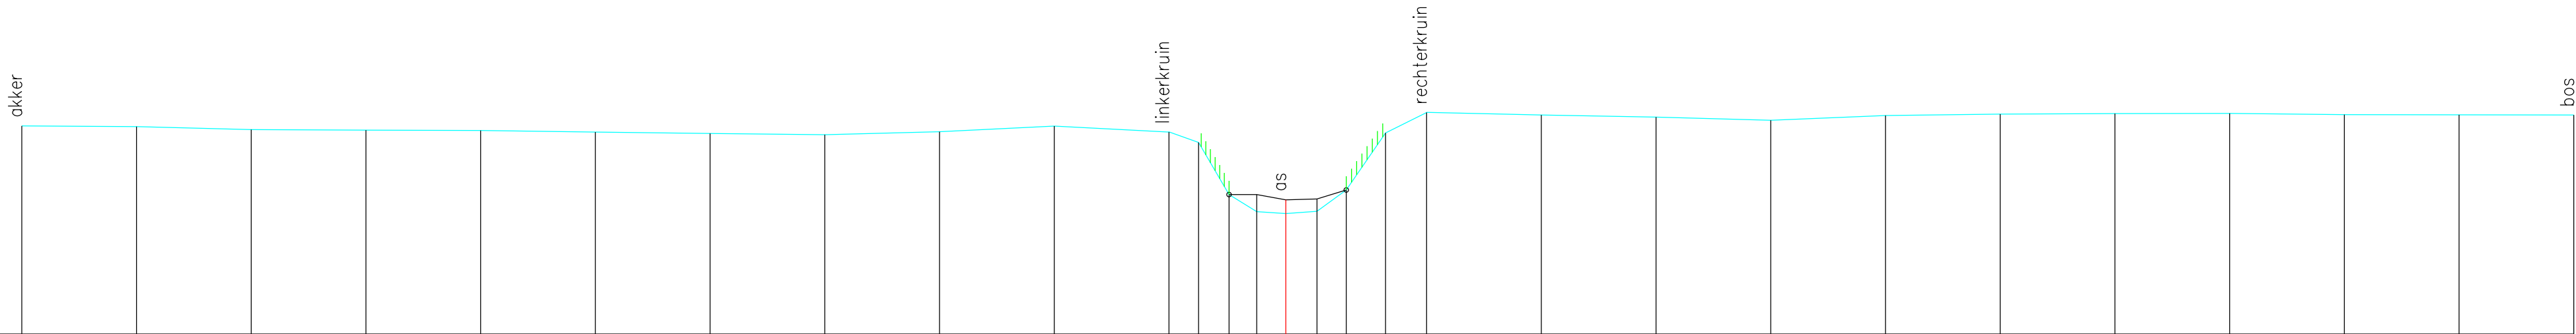

Vaste bodem	6.54	6.52	6.46	6.45	6.44	6.40	6.37	6.35	6.41	6.53	6.40	6.18	5.04	4.67	4.63	4.68	5.14	6.39	6.83	6.78	6.73	6.66	6.77	6.80	6.81	6.81	6.78	6.78	6.78
Slibbodem													5.04	5.04	4.93	4.94	5.14												
Tussenafstand	2.50	2.50	2.50	2.50	2.50	2.50	2.50	2.50	2.50	2.50	0.64	0.66	0.61	0.63	0.68	0.64	0.86	0.89	2.50	2.50	2.50	2.50	2.50	2.50	2.50	2.50	2.50	2.50	
Samengestelde afstand	-27.55	-25.05	-22.55	-20.05	-17.55	-15.05	-12.55	-10.05	-7.55	-5.05	-2.55	-1.90	-1.24	-0.63	0.00	0.68	1.32	2.17	3.07	5.57	8.07	10.57	13.07	15.57	18.07	20.57	23.07	25.57	28.07