


DP367
Lsch 1/100
Hsch 1/100

V-vlak
2.00m.

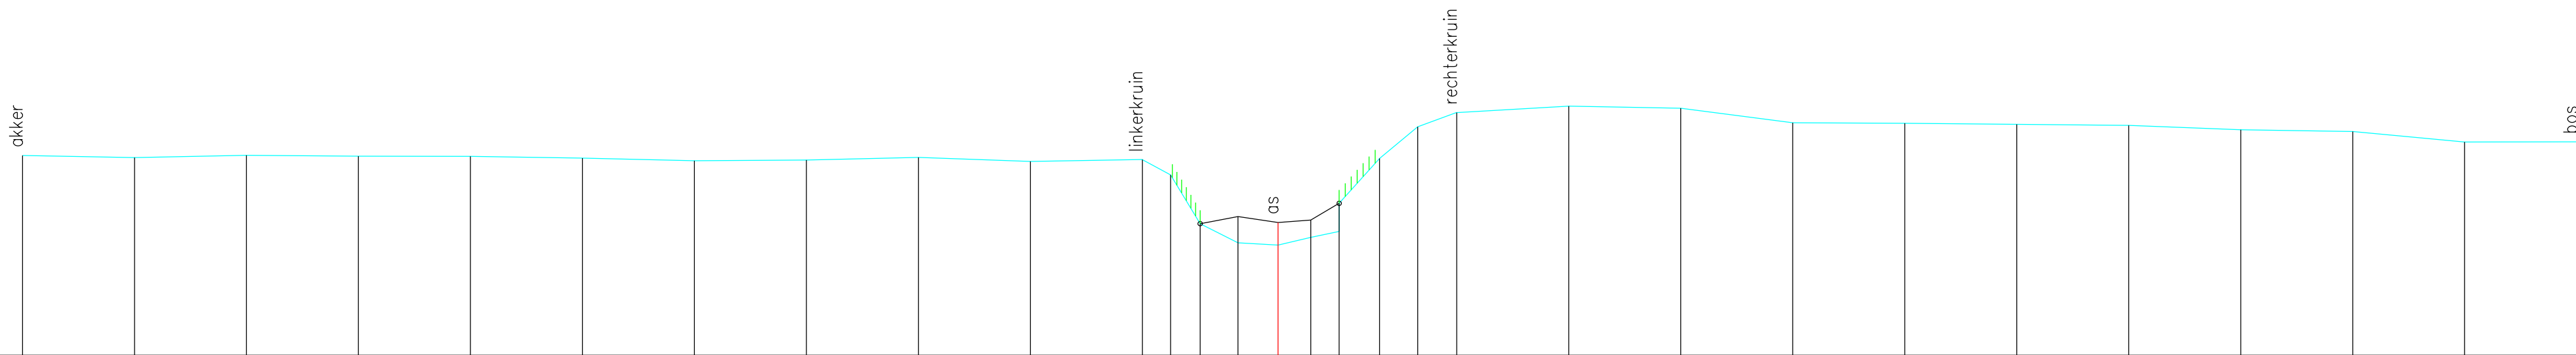

Vaste bodem	6.46	6.41	6.46	6.44	6.44	6.40	6.34	6.36	6.42	6.32	6.36	6.02	4.94	4.51	4.46	4.63	4.76	6.39	7.10	7.42	7.56	7.51	7.19	7.18	7.15	7.13	7.03	7.00	6.76	6.76
Slibbodem													4.94	5.10	4.96	5.02	5.39													
Tussenafstand		2.50	2.50	2.50	2.50	2.50	2.50	2.50	2.50	2.50	2.50	0.63	0.66	0.84	0.89	0.73	0.63	0.90	0.85	0.87	2.50	2.50	2.50	2.50	2.50	2.50	2.50	2.50	2.50	
Samengestelde afstand	-28.03	-25.53	-23.03	-20.53	-18.03	-15.53	-13.03	-10.53	-8.03	-5.53	-3.03	-2.40	-1.74	-0.89	0.00	0.73	1.37	2.27	3.12	3.99	6.49	8.99	11.49	13.99	16.49	18.99	21.49	23.99	26.49	28.99