


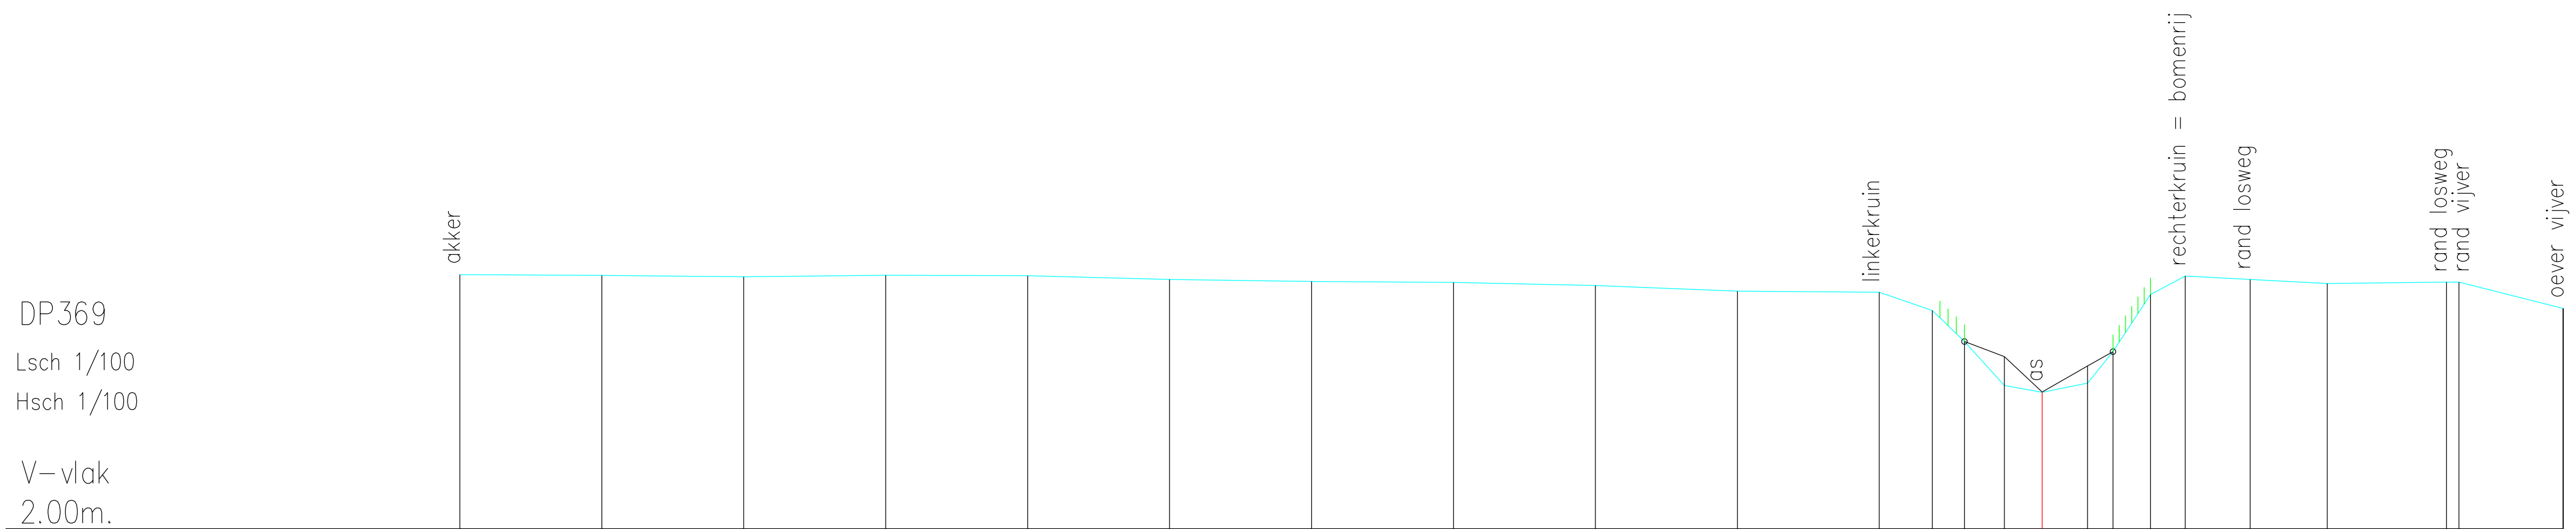

|                       |        
|-----------------------|--------|--------|--------|--------|--------|--------|--------|--------|-------|-------|-------|-------|-------|-------|------|------|------|------|------|------|------|------|------|------|------|
| Vaste bodem           | 6.48   | 6.47   | 6.44   | 6.47   | 6.46   | 6.40   | 6.36   | 6.34   | 6.29  | 6.19  | 6.17  | 5.85  | 5.30  | 4.53  | 4.41 | 4.57 | 5.12 | 6.13 | 6.46 | 6.40 | 6.32 | 6.35 | 6.35 | 5.89 |      |
| Slibbodem             |        |        |        |        |        |        |        |        |       |       |       |       | 5.30  | 5.04  | 4.41 | 4.87 | 5.12 |      |      |      |      |      |      |      |      |
| Tussenafstand         | 2.50   | 2.50   | 2.50   | 2.50   | 2.50   | 2.50   | 2.50   | 2.50   | 2.50  | 2.50  | 2.50  | 0.93  | 0.57  | 0.70  | 0.67 | 0.80 | 0.45 | 0.66 | 0.61 | 1.14 | 1.36 | 2.10 | 0.22 | 1.84 | 0.00 |
| Samengestelde afstand | -27.87 | -25.37 | -22.87 | -20.37 | -17.87 | -15.37 | -12.87 | -10.37 | -7.87 | -5.37 | -2.87 | -1.93 | -1.37 | -0.67 | 0.00 | 0.80 | 1.25 | 1.91 | 2.52 | 3.66 | 5.02 | 7.12 | 7.34 | 9.18 |      |