


DP370
Lsch 1/100
Hsch 1/100

V-vlak
2.00m.

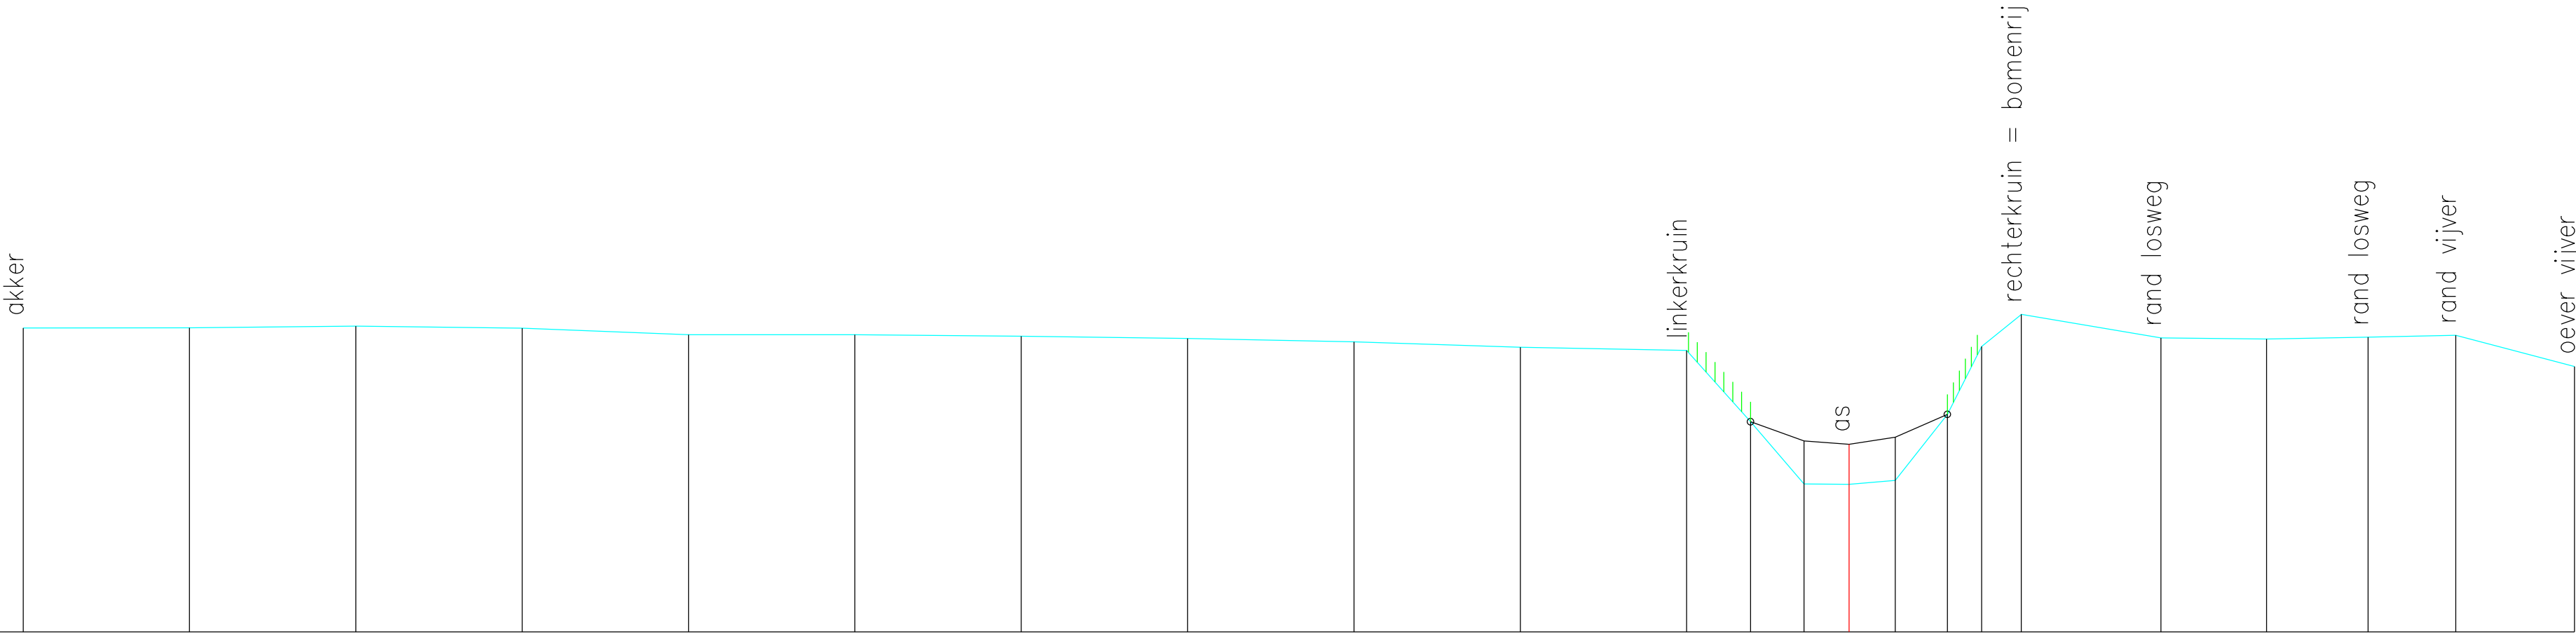

Vaste bodem	6.57	6.57	6.59	6.56	6.47	6.47	6.44	6.41	6.36	6.28	6.23	5.16	4.22	4.22	4.28	5.27	6.29	6.77	6.42	6.40	6.43	6.46	5.99
Slibbodem												5.16	4.87	4.82	4.92	5.27							
Tussenafstand	2.50	2.50	2.50	2.50	2.50	2.50	2.50	2.50	2.50	2.50	0.96	0.80	0.68	0.69	0.78	0.51	0.60	2.10	1.59	1.52	1.32	1.78	
Samengestelde afstand	-27.44	-24.94	-22.44	-19.94	-17.44	-14.94	-12.44	-9.94	-7.44	-4.94	-2.44	-1.48	-0.68	0.00	0.69	1.48	1.99	2.59	4.69	6.27	7.80	9.12	10.90