


DP371
Lsch 1/100
Hsch 1/100

V–vlak
2.00m.

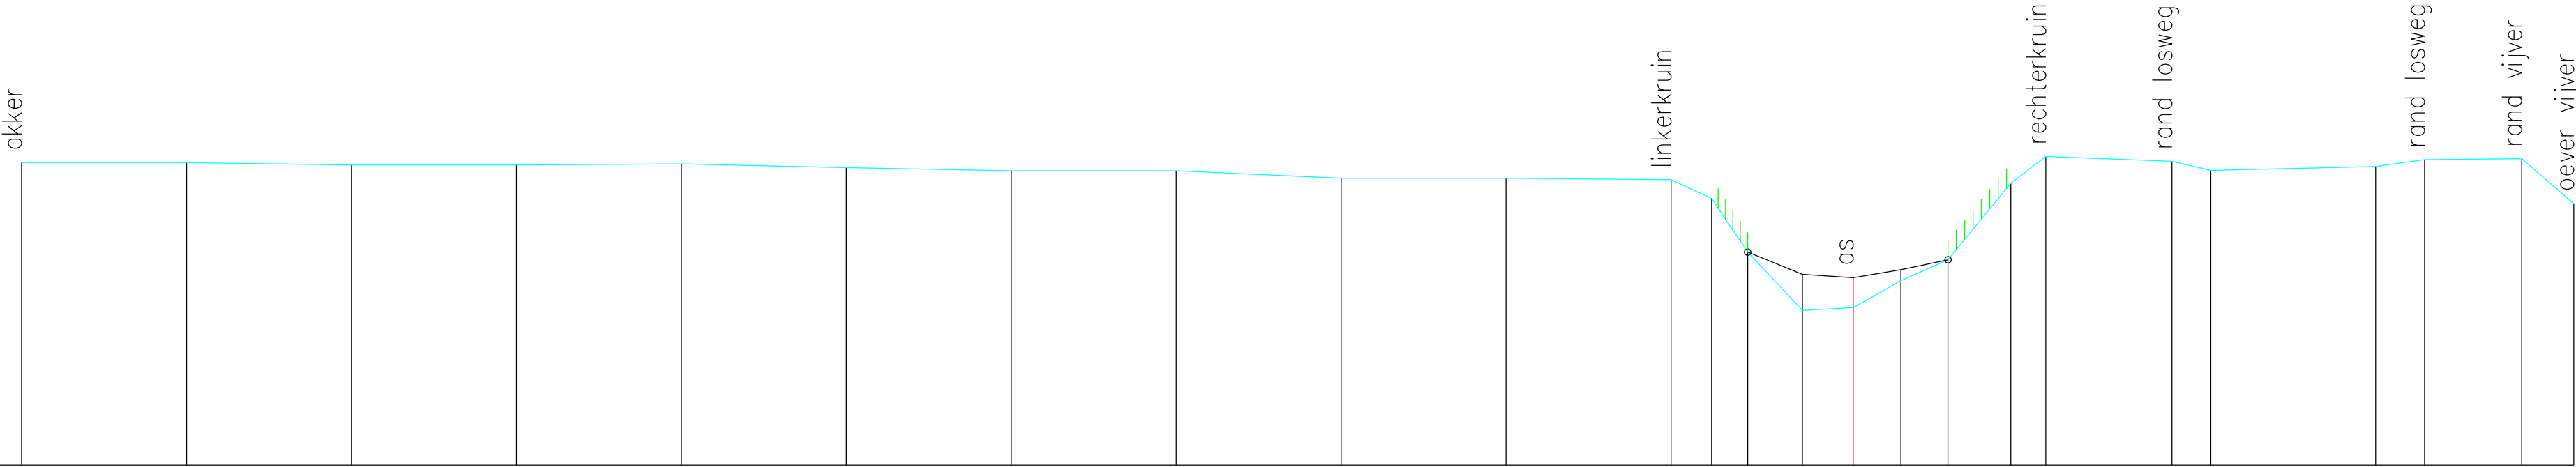

Vaste bodem	6.59	6.59	6.55	6.55	6.57	6.51	6.46	6.46	6.35	6.35	6.33	6.04	5.23	4.35	4.39	4.80	5.11	6.27	6.68	6.61	6.47	6.53	6.63	6.65	5.97
Slibbodem													5.23	4.89	4.84	4.96	5.11								
Tussenafstand	2.50	2.50	2.50	2.50	2.50	2.50	2.50	2.50	2.50	2.50	2.50	0.62	0.55	0.83	0.77	0.72	0.72	0.95	0.53	1.91	0.59	2.50	0.74	1.47	0.79
Samengestelde afstand	-27.76	-25.26	-22.76	-20.26	-17.76	-15.26	-12.76	-10.26	-7.76	-5.26	-2.76	-2.15	-1.60	-0.77	0.00	0.72	1.44	2.39	2.92	4.83	5.42	7.92	8.66	10.13	10.92