


2.00m.

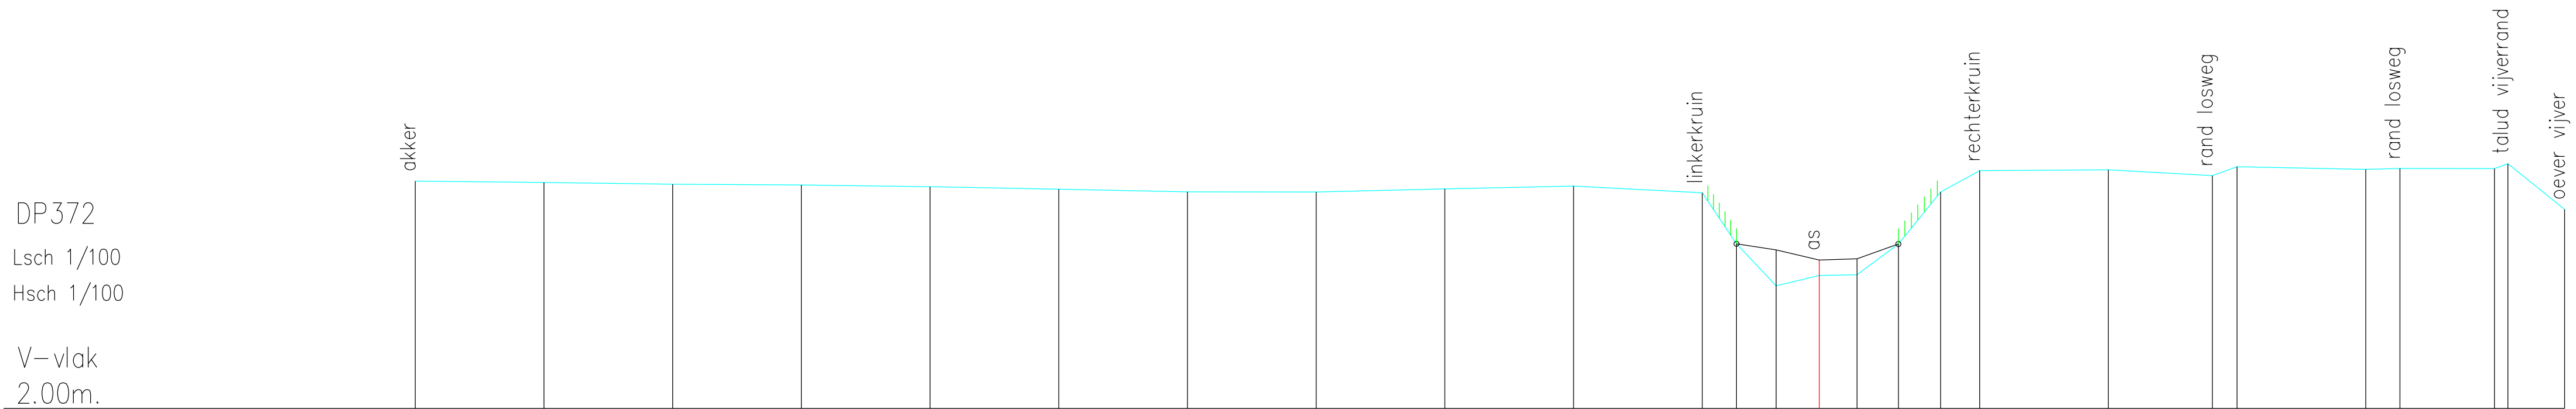

Vaste bodem	6.42	6.40	6.36	6.35	6.31	6.26	6.21	6.21	6.27	6.32	6.19	5.20	4.39	4.59	4.60	5.20	6.21	6.62	6.64	6.53	6.70	6.65	6.67	6.67	6.76	5.87
Slibbodem												5.20	5.08	4.89	4.91	5.20										
Tussenafstand	2.50	2.50	2.50	2.50	2.50	2.50	2.50	2.50	2.50	2.50	2.50	0.66	0.77	0.84	0.73	0.80	0.82	0.76	2.50	2.02	0.48	2.50	0.66	1.84	0.26	1.10
Samengestelde afstand	-21.27	-24.77	-22.27	-19.77	-17.27	-14.77	-12.27	-9.77	-7.27	-4.77	-2.27	-1.61	-0.84	0.00	0.73	1.54	2.36	3.12	5.62	7.64	8.12	10.62	11.28	13.12	13.38	14.48