


DP373
Lsch 1/100
Hsch 1/100

V–vlak
2.00m.

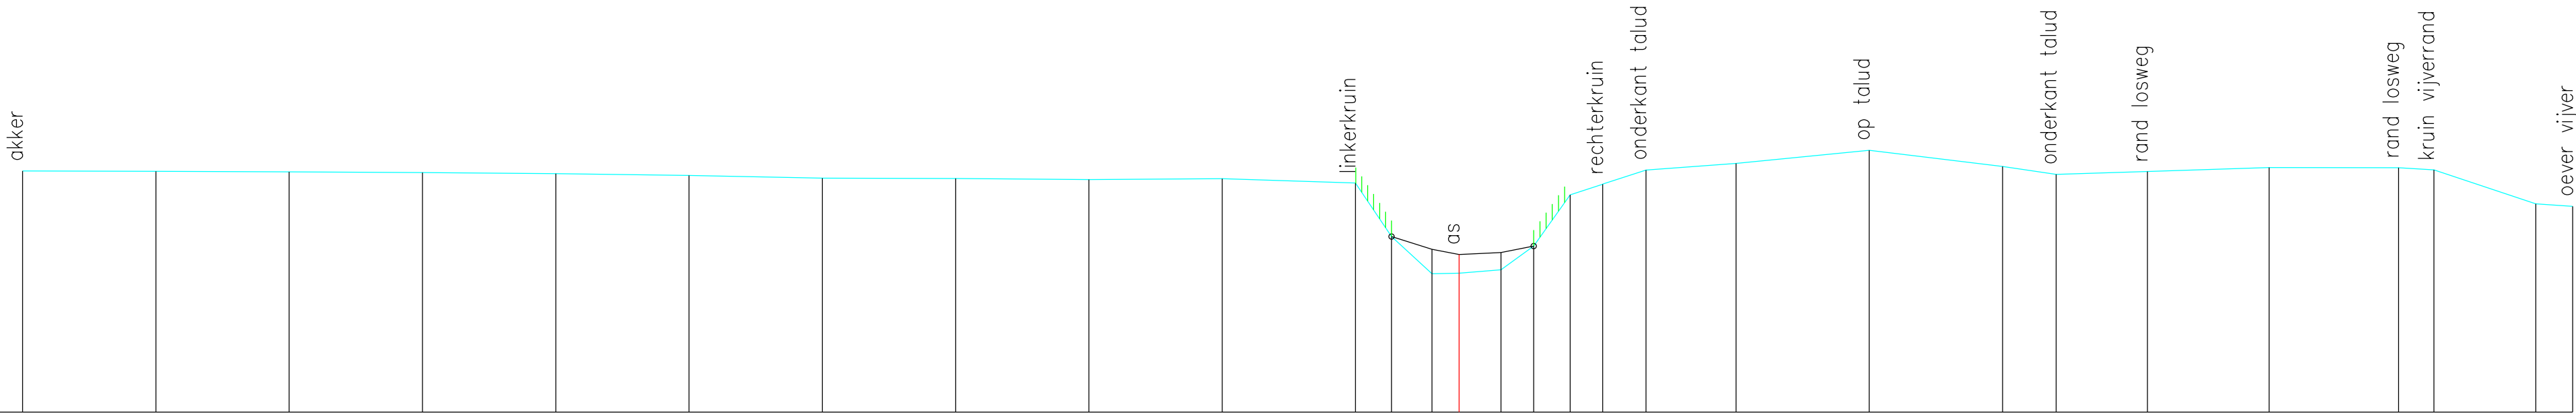

Vaste bodem	6.52	6.52	6.51	6.49	6.47	6.44	6.39	6.38	6.36	6.38	6.30	5.29	4.59	4.61	4.67	5.12	6.08	6.28	6.54	6.67	6.91	6.61	6.46	6.51	6.59	6.59	6.54	5.91	5.86
Slibbodem												5.29	5.05	4.96	4.99	5.12													
Tussenafstand	2.50	2.50	2.50	2.50	2.50	2.50	2.50	2.50	2.50	2.50	0.67	0.76	0.51	0.78	0.62	0.68	0.61	0.81	1.69	2.50	2.50	1.00	1.71	2.28	2.43	0.66	1.91	0.69	
Samengestelde afstand	-26.94	-24.44	-21.94	-19.44	-16.94	-14.44	-11.94	-9.44	-6.94	-4.44	-1.94	-1.27	-0.51	0.00	0.78	1.40	2.08	2.69	3.50	5.19	7.69	10.19	11.20	12.91	15.19	17.62	18.28	20.19	20.89