


DP374
Lsch 1/100
Hsch 1/100

V–vlak
2.00m.

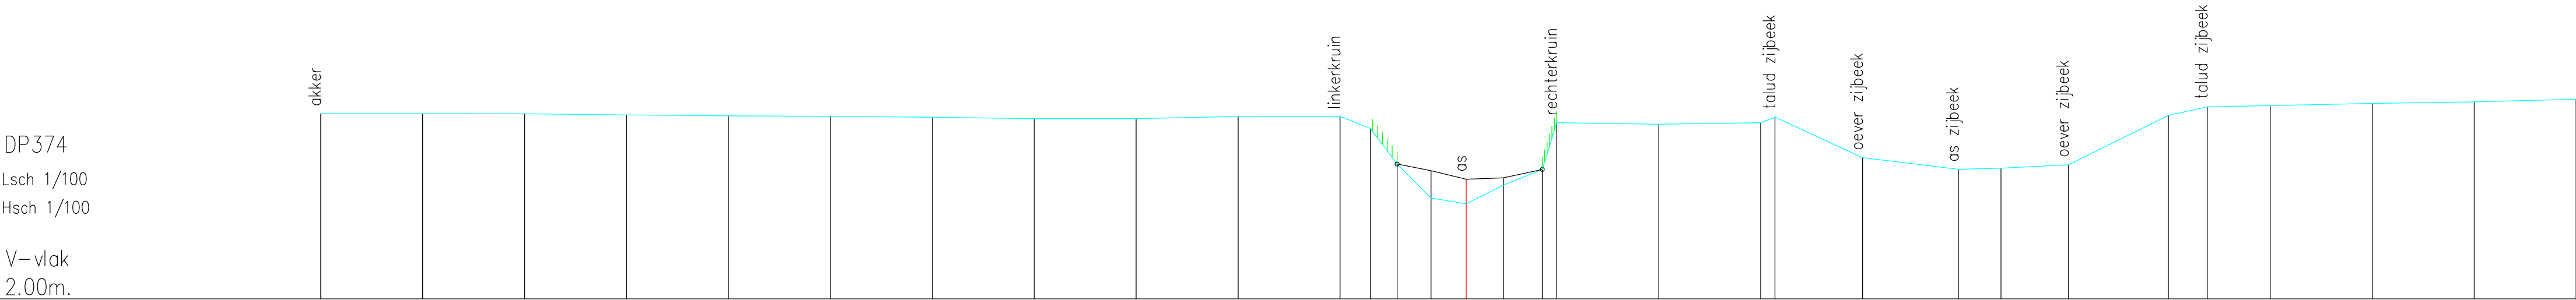

Vaste bodem	6.55	6.55	6.54	6.52	6.49	6.48	6.46	6.43	6.43	6.48	6.48	6.19	5.31	4.48	4.34	4.79	5.18	6.33	6.29	6.33	6.46	5.47	5.18	5.21	5.29	6.50	6.72	6.75	6.80	6.84	6.90
Slibbodem													5.31	5.15	4.94	4.97	5.18														
Tussenafstand	2.50	2.50	2.50	2.50	2.50	2.50	2.50	2.50	2.50	2.50	0.74	0.66	0.83	0.86	0.91	0.95	0.36	2.50	2.50	0.35	2.15	2.35	1.04	1.66	2.45	0.95	1.55	2.50	2.50	2.50	
Samengestelde afstand	-28.09	-25.59	-23.09	-20.59	-18.09	-15.59	-13.09	-10.59	-8.09	-5.59	-3.09	-2.35	-1.69	-0.86	0.00	0.91	1.87	2.22	4.72	7.22	7.56	9.72	12.07	13.12	14.77	17.22	18.18	19.72	22.22	24.72	27.22