


DP380
Lsch 1/100
Hsch 1/100

V-vlak
3.00m.

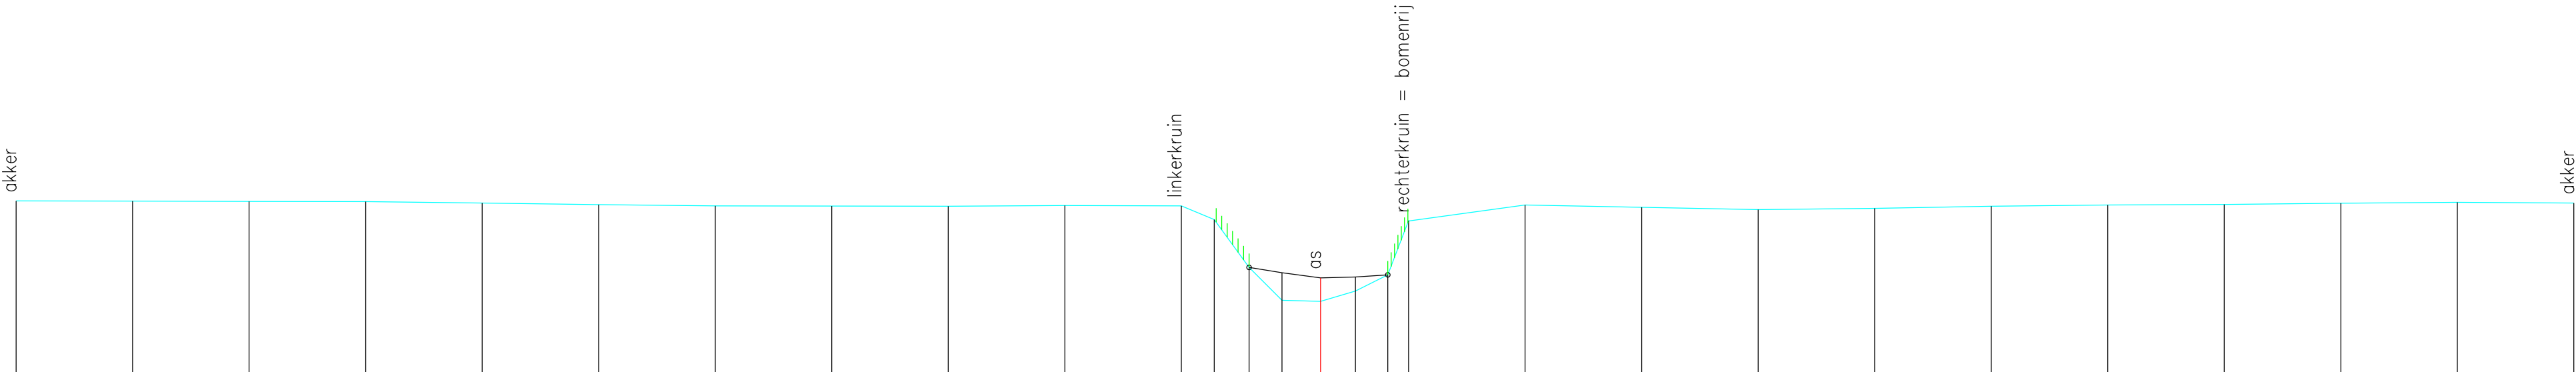

Vaste bodem	6.68	6.67	6.67	6.66	6.63	6.60	6.57	6.57	6.56	6.58	6.57	6.28	5.25	4.55	4.53	4.75	5.09	6.25	6.59	6.54	6.49	6.52	6.57	6.59	6.60	6.63	6.65	6.64
Slibbodem	5.25													5.14	5.03	5.05	5.09											
Tussenafstand	2.50	2.50	2.50	2.50	2.50	2.50	2.50	2.50	2.50	2.50	0.71	0.75	0.71	0.83	0.75	0.70	0.44	2.50	2.50	2.50	2.50	2.50	2.50	2.50	2.50	2.50	2.50	
Samengestelde afstand	-27.99	-25.49	-22.99	-20.49	-17.99	-15.49	-12.99	-10.49	-7.99	-5.49	-2.99	-2.28	-1.53	-0.83	0.00	0.75	1.44	1.89	4.39	6.89	9.39	11.89	14.39	16.89	19.39	21.89	24.39	26.89