


DP382
Lsch 1/100
Hsch 1/100

V—vlak
3.00m.

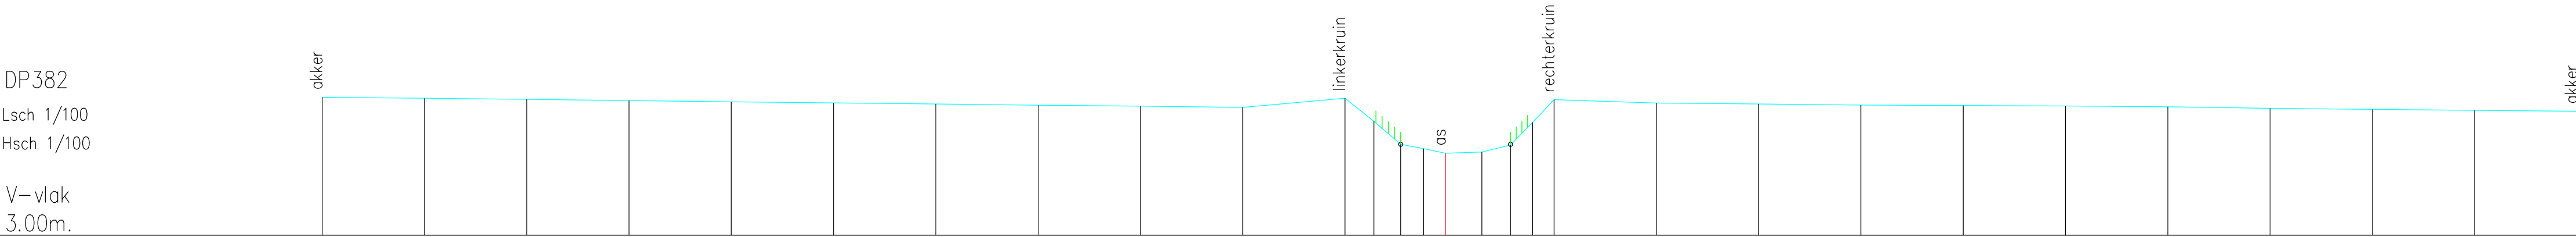

Vaste bodem	6.36	6.34	6.31	6.29	6.26	6.23	6.20	6.17	6.15	6.12	6.34	5.78	5.22	5.11	5.00	5.03	5.20	5.75	6.31	6.22	6.20	6.18	6.16	6.15	6.13	6.10	6.07	6.05	6.02
Slibbodem	geen slib																												
Tussenafstand	2.50	2.50	2.50	2.50	2.50	2.50	2.50	2.50	2.50	2.50	0.71	0.65	0.56	0.53	0.89	0.70	0.54	0.53	2.50	2.50	2.50	2.50	2.50	2.50	2.50	2.50	2.50	2.50	2.50
Samengestelde afstand	-27.45	-24.95	-22.45	-19.95	-17.45	-14.95	-12.45	-9.95	-7.45	-4.95	-2.45	-1.74	-1.09	-0.53	0.00	0.89	1.59	2.13	2.66	5.16	7.66	10.16	12.66	15.16	17.66	20.16	22.66	25.16	27.66