


DP383

Lsch 1/100

Hsch 1/100

V-vlak

3.00m.

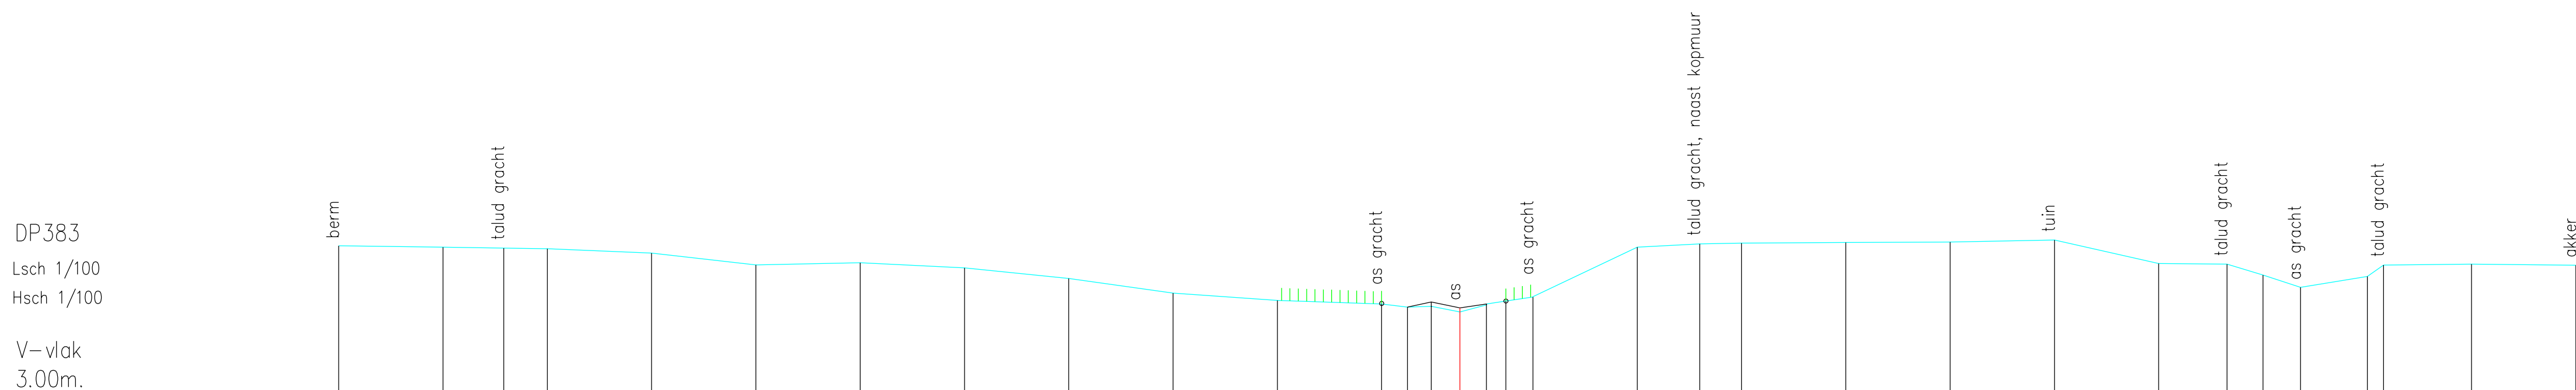

Vaste bodem	6.49	6.45	6.43	6.42	6.31	6.03	6.08	5.96	5.70	5.35	5.18	5.09	5.02	5.03	4.90	5.07	5.16	5.26	6.45	6.53	6.55	6.56	6.58	6.62	6.06	6.04	5.78	5.49	5.75	6.02	6.05	6.02
Slubbodem													5.02	5.14	5.00	5.09																
Tussenafstand		2.50	1.46	1.04	2.50	2.50	2.50	2.50	2.50	2.50	2.50	0.62	0.57	0.69	0.64	0.47	0.65		2.50	1.50	1.00	2.50	2.50	2.50	2.50	1.64	0.86	0.90	1.60	0.39	2.11	2.50
Samengestelde afstand	-26.88	-24.38	-22.92	-21.88	-19.38	-16.88	-14.38	-11.88	-9.38	-6.88	-4.38	-1.88	-1.26	-0.69	0.00	0.64	1.10	1.75	4.25	5.75	6.75	9.25	11.75	14.25	16.75	18.39	19.25	20.15	21.75	22.14	24.25	26.75