


DP387
Lsch 1/100
Hsch 1/100

V—vlak
3.00m.

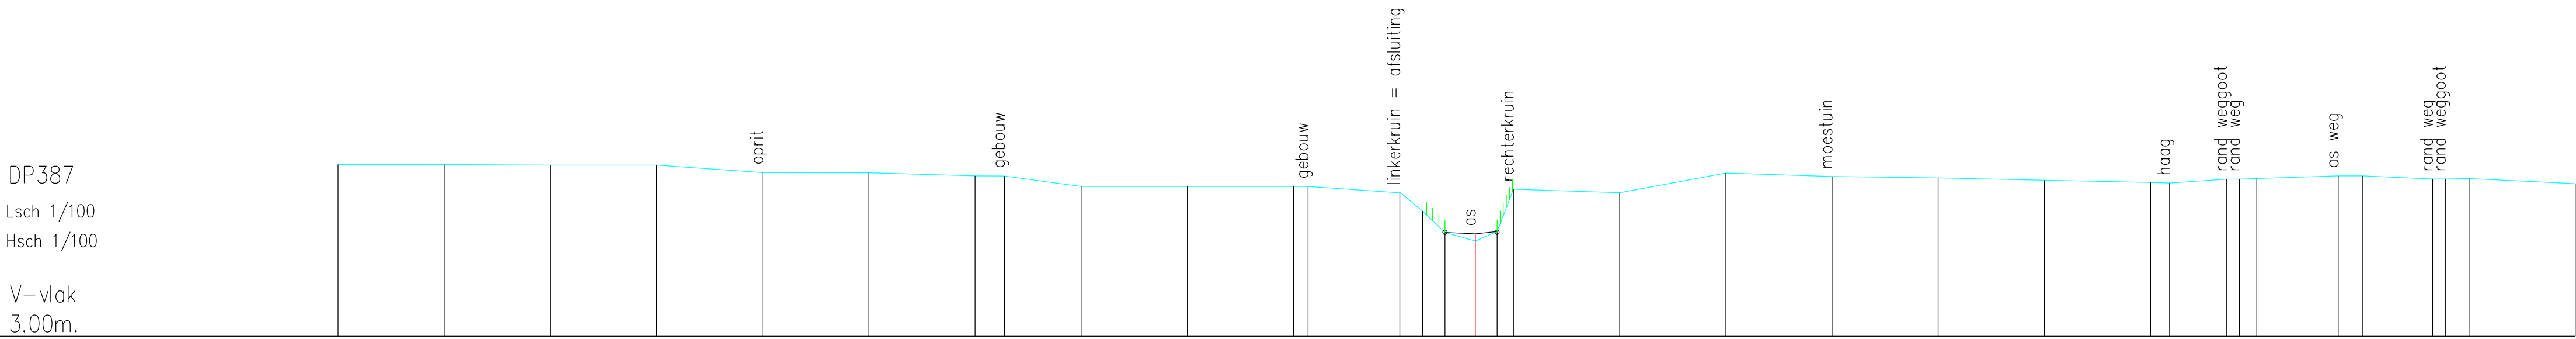

Vaste bodem	7.04	7.04	7.03	7.03	6.85	6.85	6.77	6.77	6.52	6.52	6.52	6.52	6.37	5.95	5.44	5.24	5.46	6.46	6.38	6.84	6.76	6.72	6.67	6.62	6.61	6.70	6.70	6.71	6.77	6.77	6.70	6.70	6.71	6.59
Slibbodem															5.44	5.41	5.46																	
Tussenafstand		2.50	2.50	2.50	2.50	2.50	0.69	1.81	2.50	2.50	0.34	2.16	0.54	0.53	0.71	0.51	0.39	2.50	2.50	2.50	2.50	2.50	2.50	0.45	1.34	0.30	0.40	1.92	0.58	1.64	0.30	0.56	2.50	
Samengestelde afstand	-26.78	-24.28	-21.78	-19.28	-16.78	-14.28	-11.78	-11.08	-9.28	-6.78	-4.28	-3.94	-1.78	-1.24	-0.71	0.00	0.51	0.90	3.40	5.90	8.40	10.90	13.40	15.90	16.35	17.69	18.00	18.40	20.32	20.90	22.54	22.84	23.40	25.90